



The Hills

1 B

64131

Bus stop clearway marking

Boro Const Bdy

78.00m

27.00m

Longridge Road





106.00m


27.00m


Bus stop clearway marking


258

New Bus Stop Sign- 


Existing Bus Stop Sign- 

New Raised Boarding Platform- 

Existing Raised Boarding Platform- 

Lancashire
County Council 

Highways (Design)

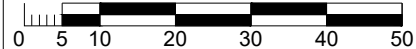

SCALE BAR (PLOTTED mm)

ISSUE PURPOSE: **ADVERTISEMENT**

PROJECT TITLE
**BSIPS PRESTON RD
GRIMSARGH**

DRAWING TITLE
**INTRODUCTION OF
BUS STOP CLEARWAY**

DRAWN BY: **M.Master**

CHECKED BY: **K.Holliday**

DATE: **OCTOBER 2025**

SCALE @ A4: **1:500**

CLIENT No.

SCHEME NO. **15559**


DRAWING No. **15559/TRO/001**

SHEET No. **1 OF 7**

REVISION **Ø**

NO.	Date	Amendment Details	Drawn by:	Checked by:

REVISIONS

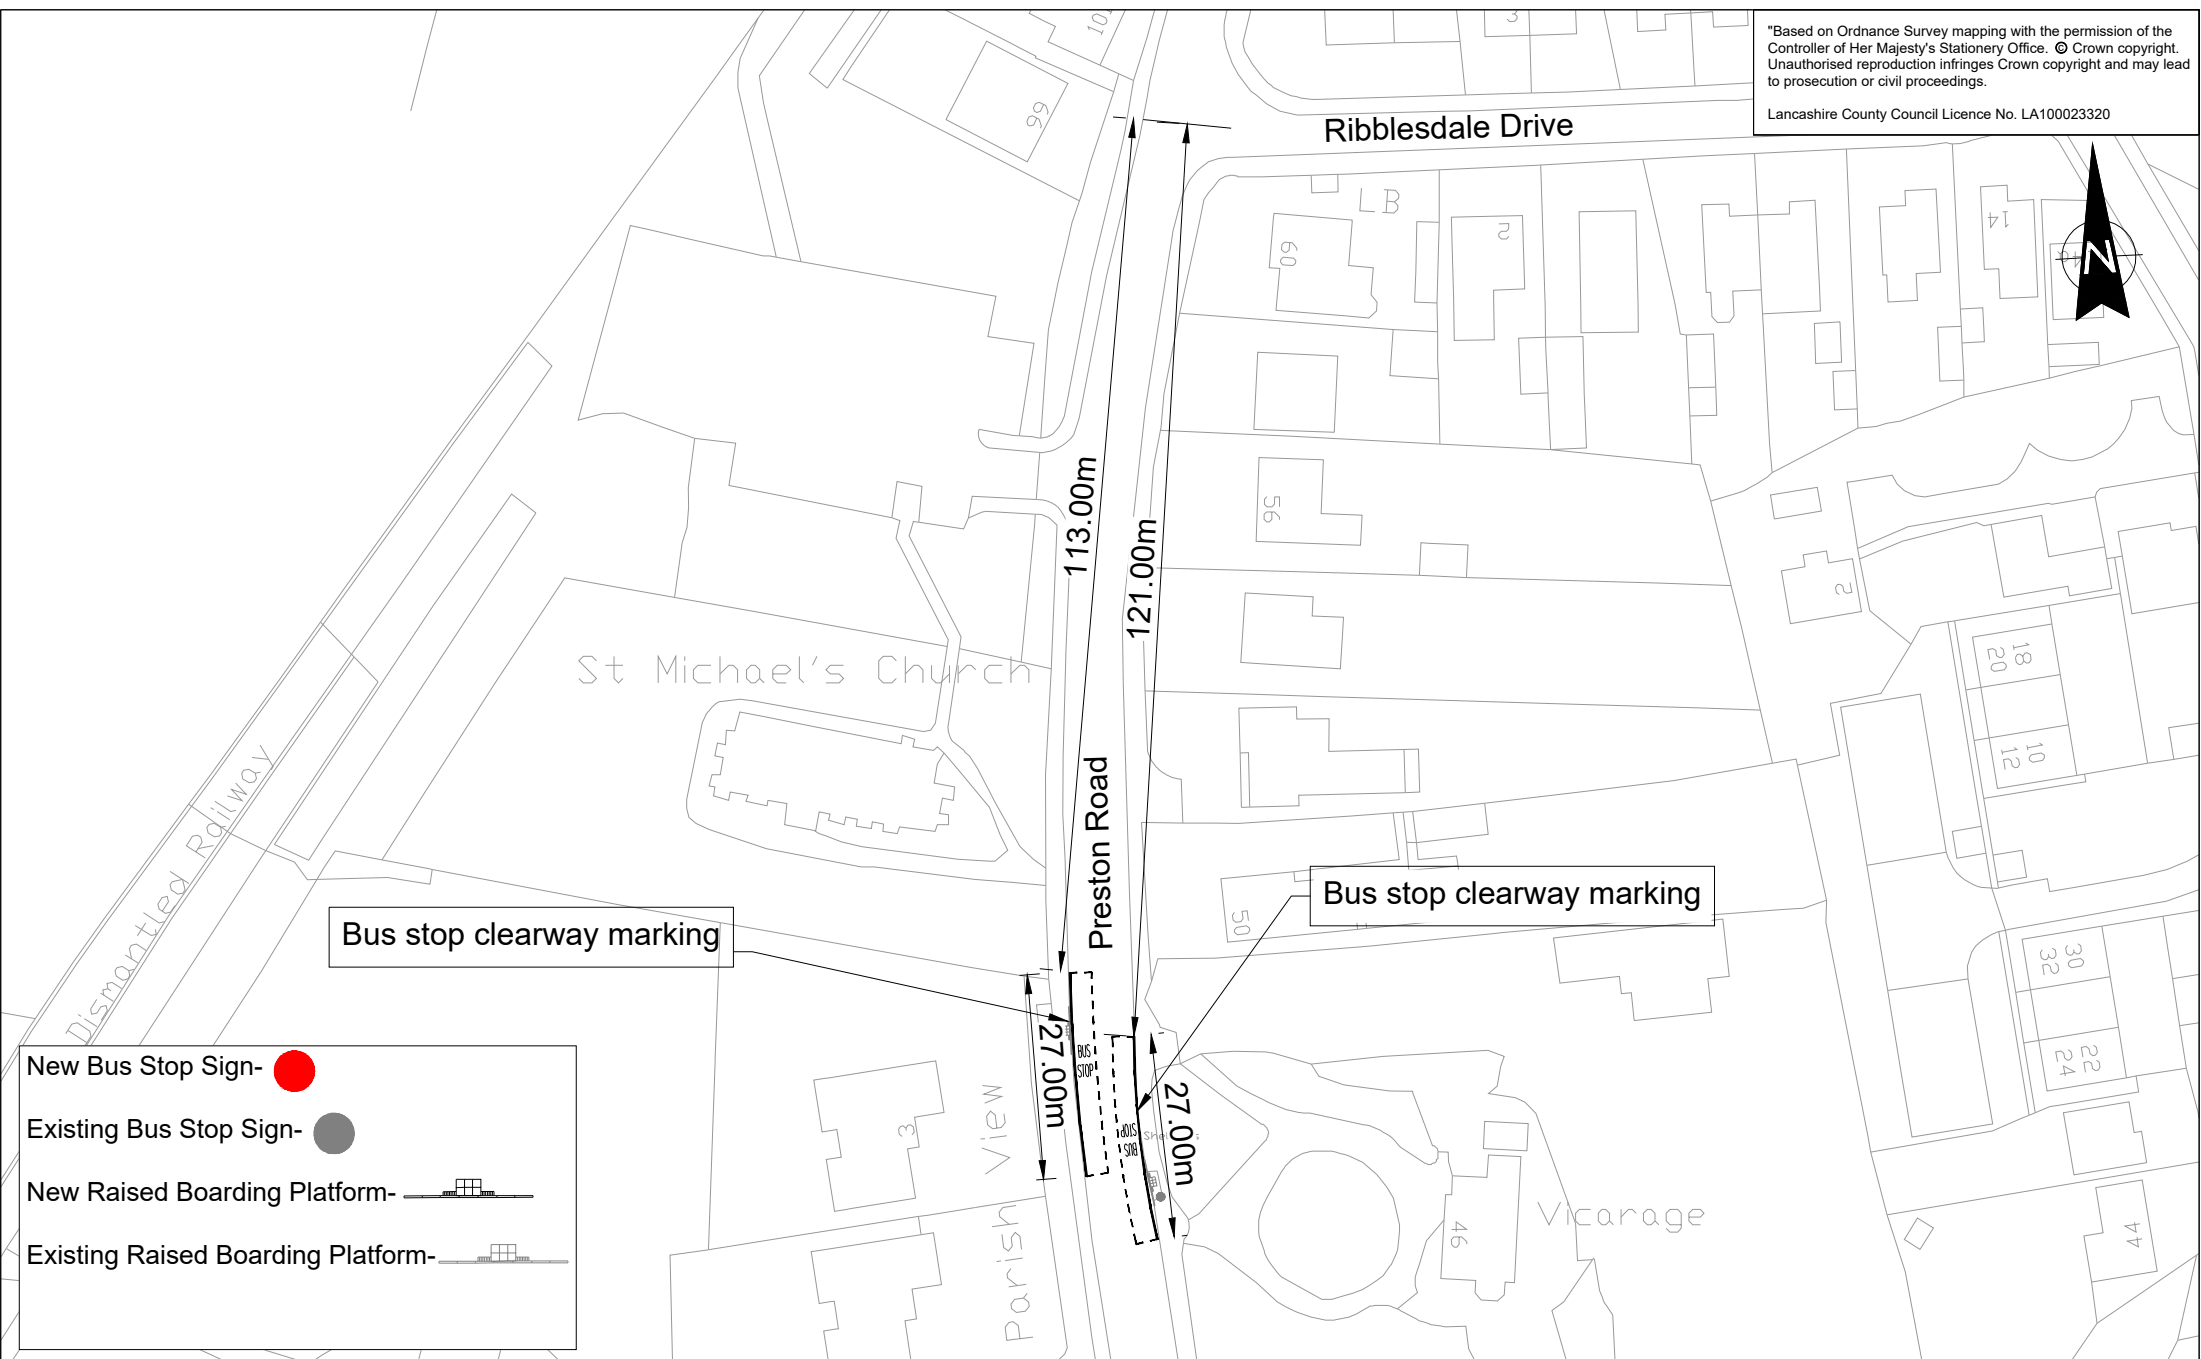

New Bus Stop Sign- ● (Red circle)

Existing Bus Stop Sign- ● (Grey circle)

New Raised Boarding Platform- [Diagram of new platform]

Existing Raised Boarding Platform- [Diagram of existing platform]

Lancashire County Council

Highways (Design)

0 5 10 20 30 40 50
SCALE BAR (PLOTTED mm)

ISSUE PURPOSE: **ADVERTISEMENT**

PROJECT TITLE
BSIPS PRESTON RD GRIMSARGH

DRAWING TITLE
INTRODUCTION OF BUS STOP CLEARWAY

DRAWN BY: **M.Master**

CHECKED BY: **K.Holliday**

DATE: **OCTOBER 2025**

SCALE @ A4: **1:1000**

CLIENT No.


SCHEME NO. **15559**

DRAWING No. **15559/TRO/001**

SHEET No. **2 OF 7**

REVISION **Ø**

NO.	Date	Amendment Details	Drawn by:	Checked by:

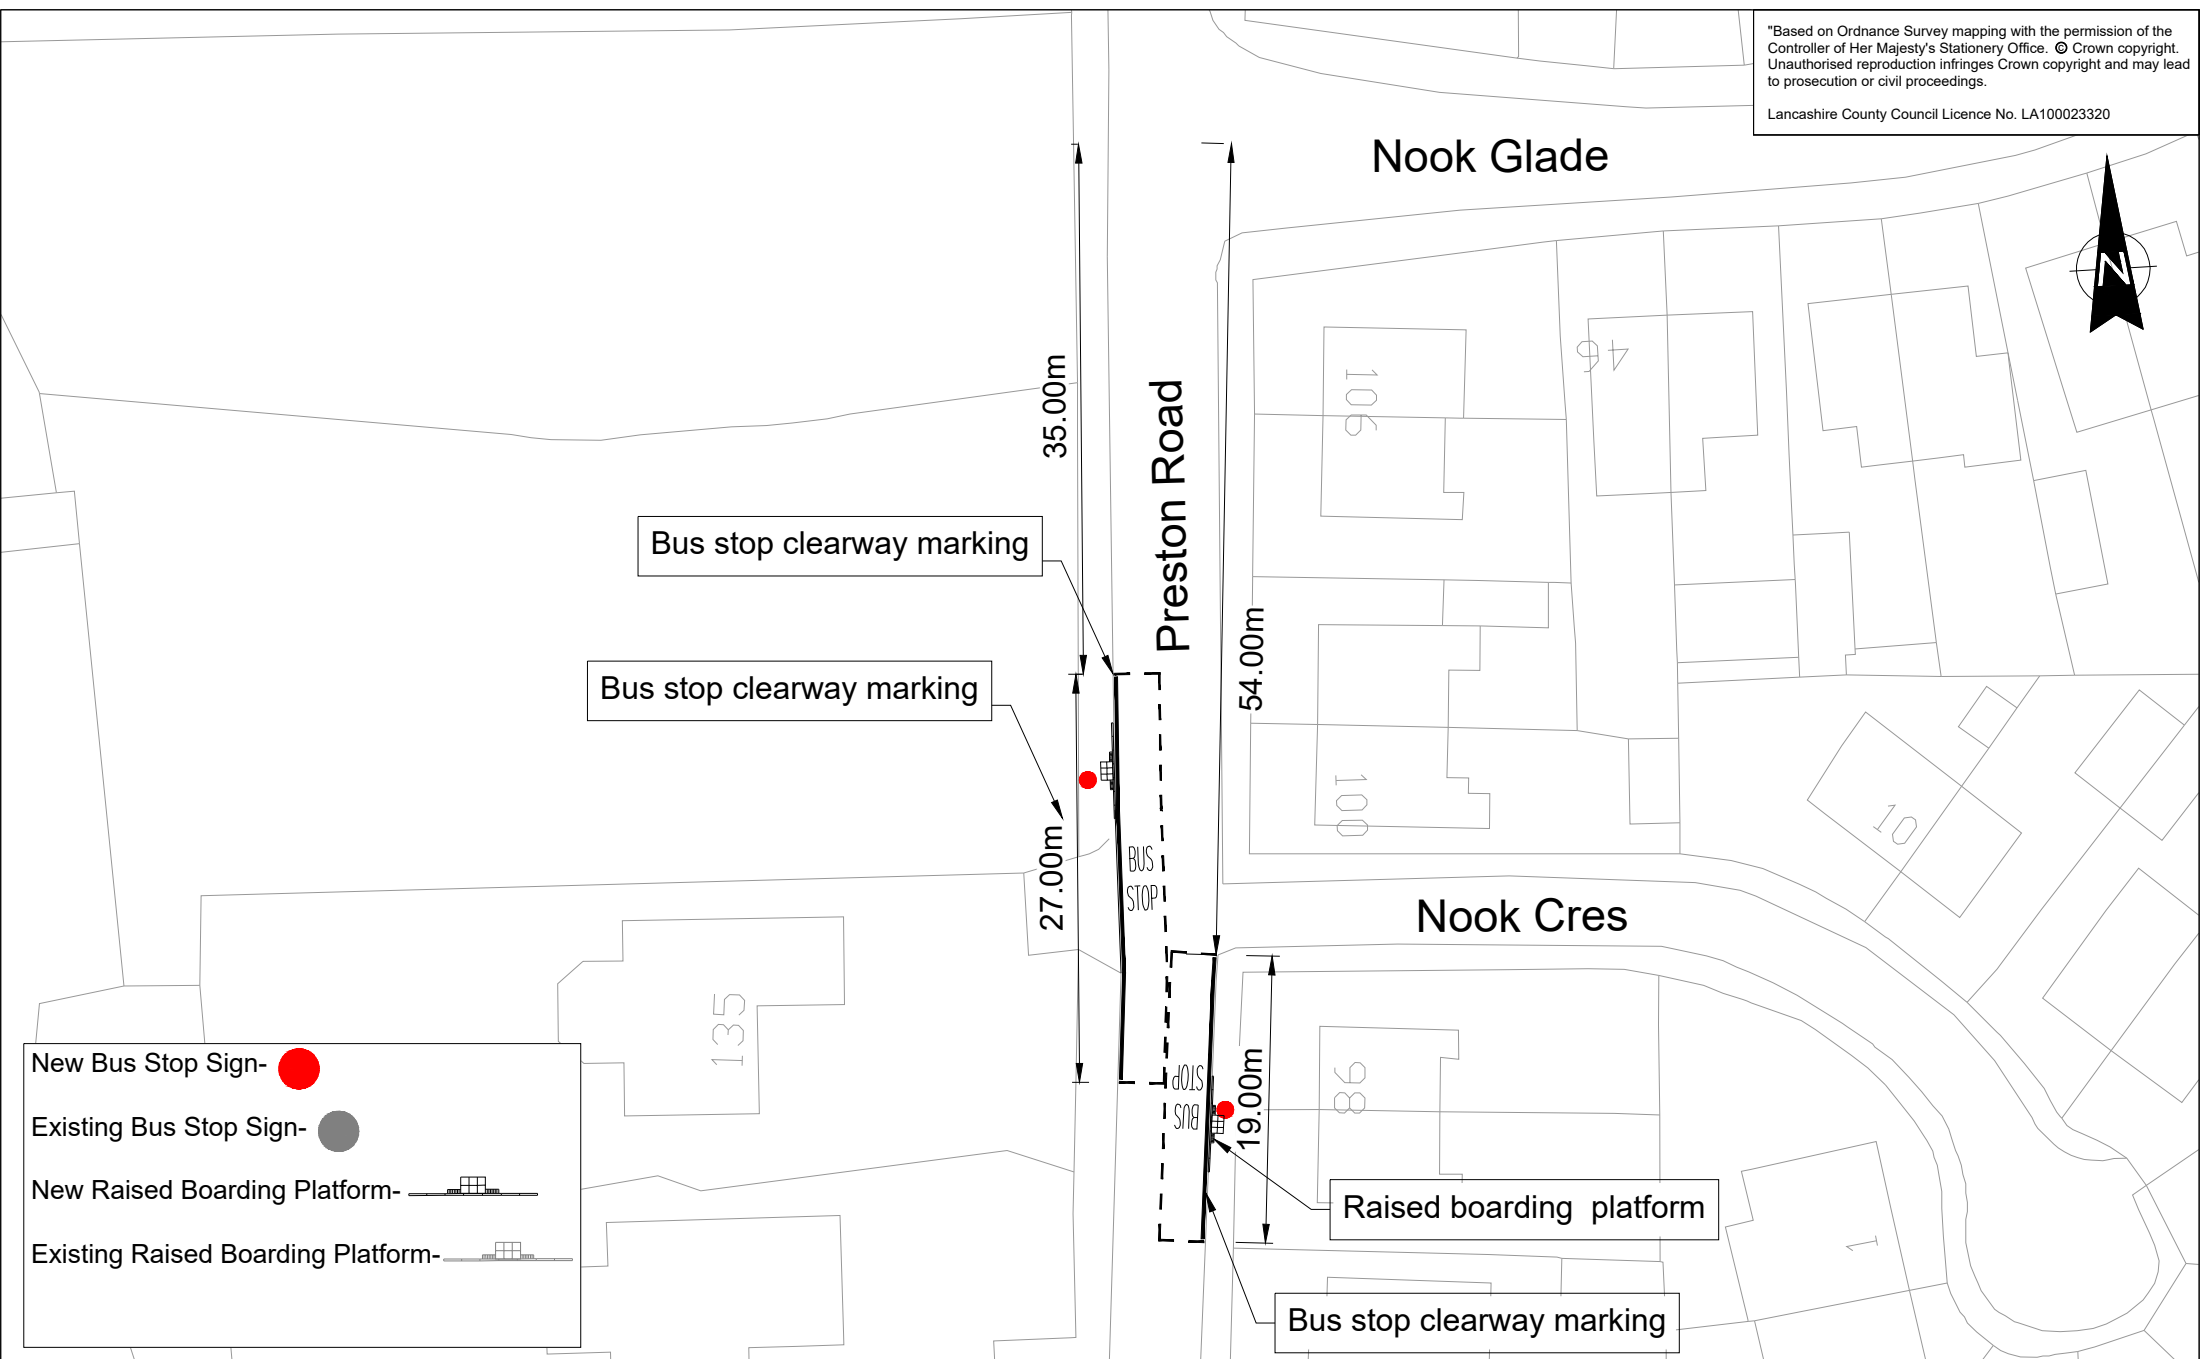


New Bus Stop Sign- ●


Existing Bus Stop Sign- ●


New Raised Boarding Platform-


Existing Raised Boarding Platform-


	Highways (Design) SCALE BAR (PLOTTED mm)	PROJECT TITLE BSIPS PRESTON RD GRIMSARGH	DRAWN BY M.Master	CLIENT No.	NO. Date Amendment Details Drawn by: Checked by:
	ISSUE PURPOSE ADVERTISEMENT	DRAWING TITLE INTRODUCTION OF BUS STOP CLEARWAY	CHECKED BY K.Holliday	SCHEME NO. 15559	
			DATE OCTOBER 2025	DRAWING No. 15559/TRO/001	REVISIONS
			SCALE @ A4 1:500	SHEET No. 3 OF 7	

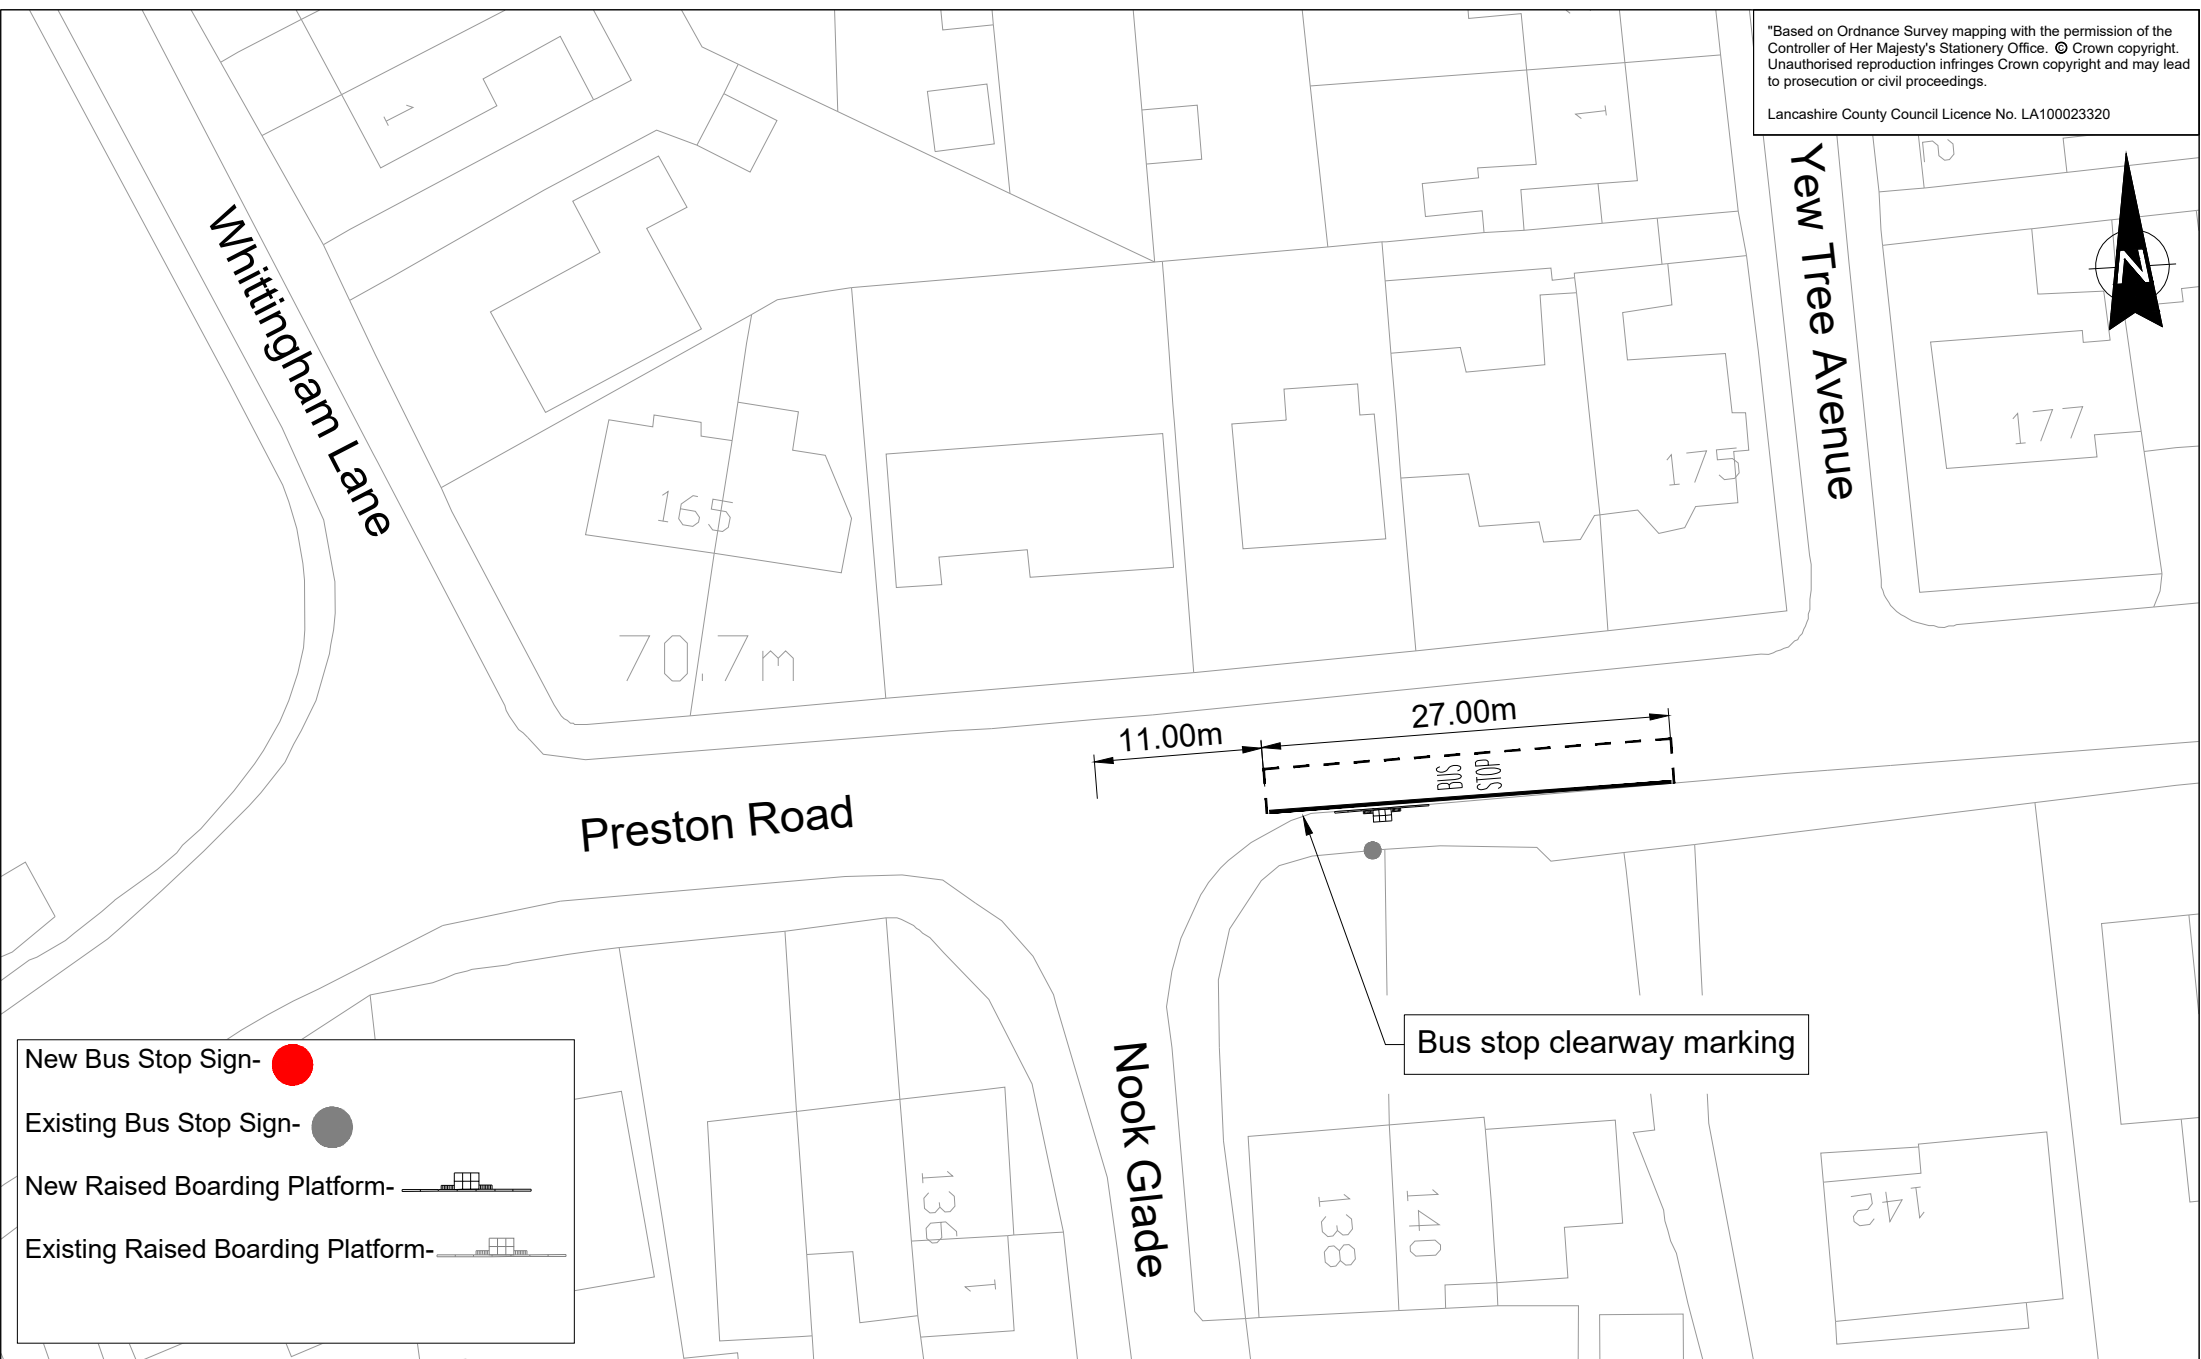



New Bus Stop Sign- 


Existing Bus Stop Sign- 

New Raised Boarding Platform- 


Existing Raised Boarding Platform- 

Bus stop clearway marking

	Highways (Design)  SCALE BAR (PLOTTED mm)	PROJECT TITLE BSIPS PRESTON RD GRIMSARGH	DRAWN BY M.Master	CLIENT No.	NO. Date Amendment Details Drawn by: Checked by:
	ISSUE PURPOSE ADVERTISEMENT	DRAWING TITLE INTRODUCTION OF BUS STOP CLEARWAY	CHECKED BY K.Holliday	SCHEME NO. 15559	
		DATE OCTOBER 2025	DRAWING No. 15559/TRO/001		REVISIONS
		SCALE @ A4 1:500	SHEET No. 4 OF 7	REVISION Ø	

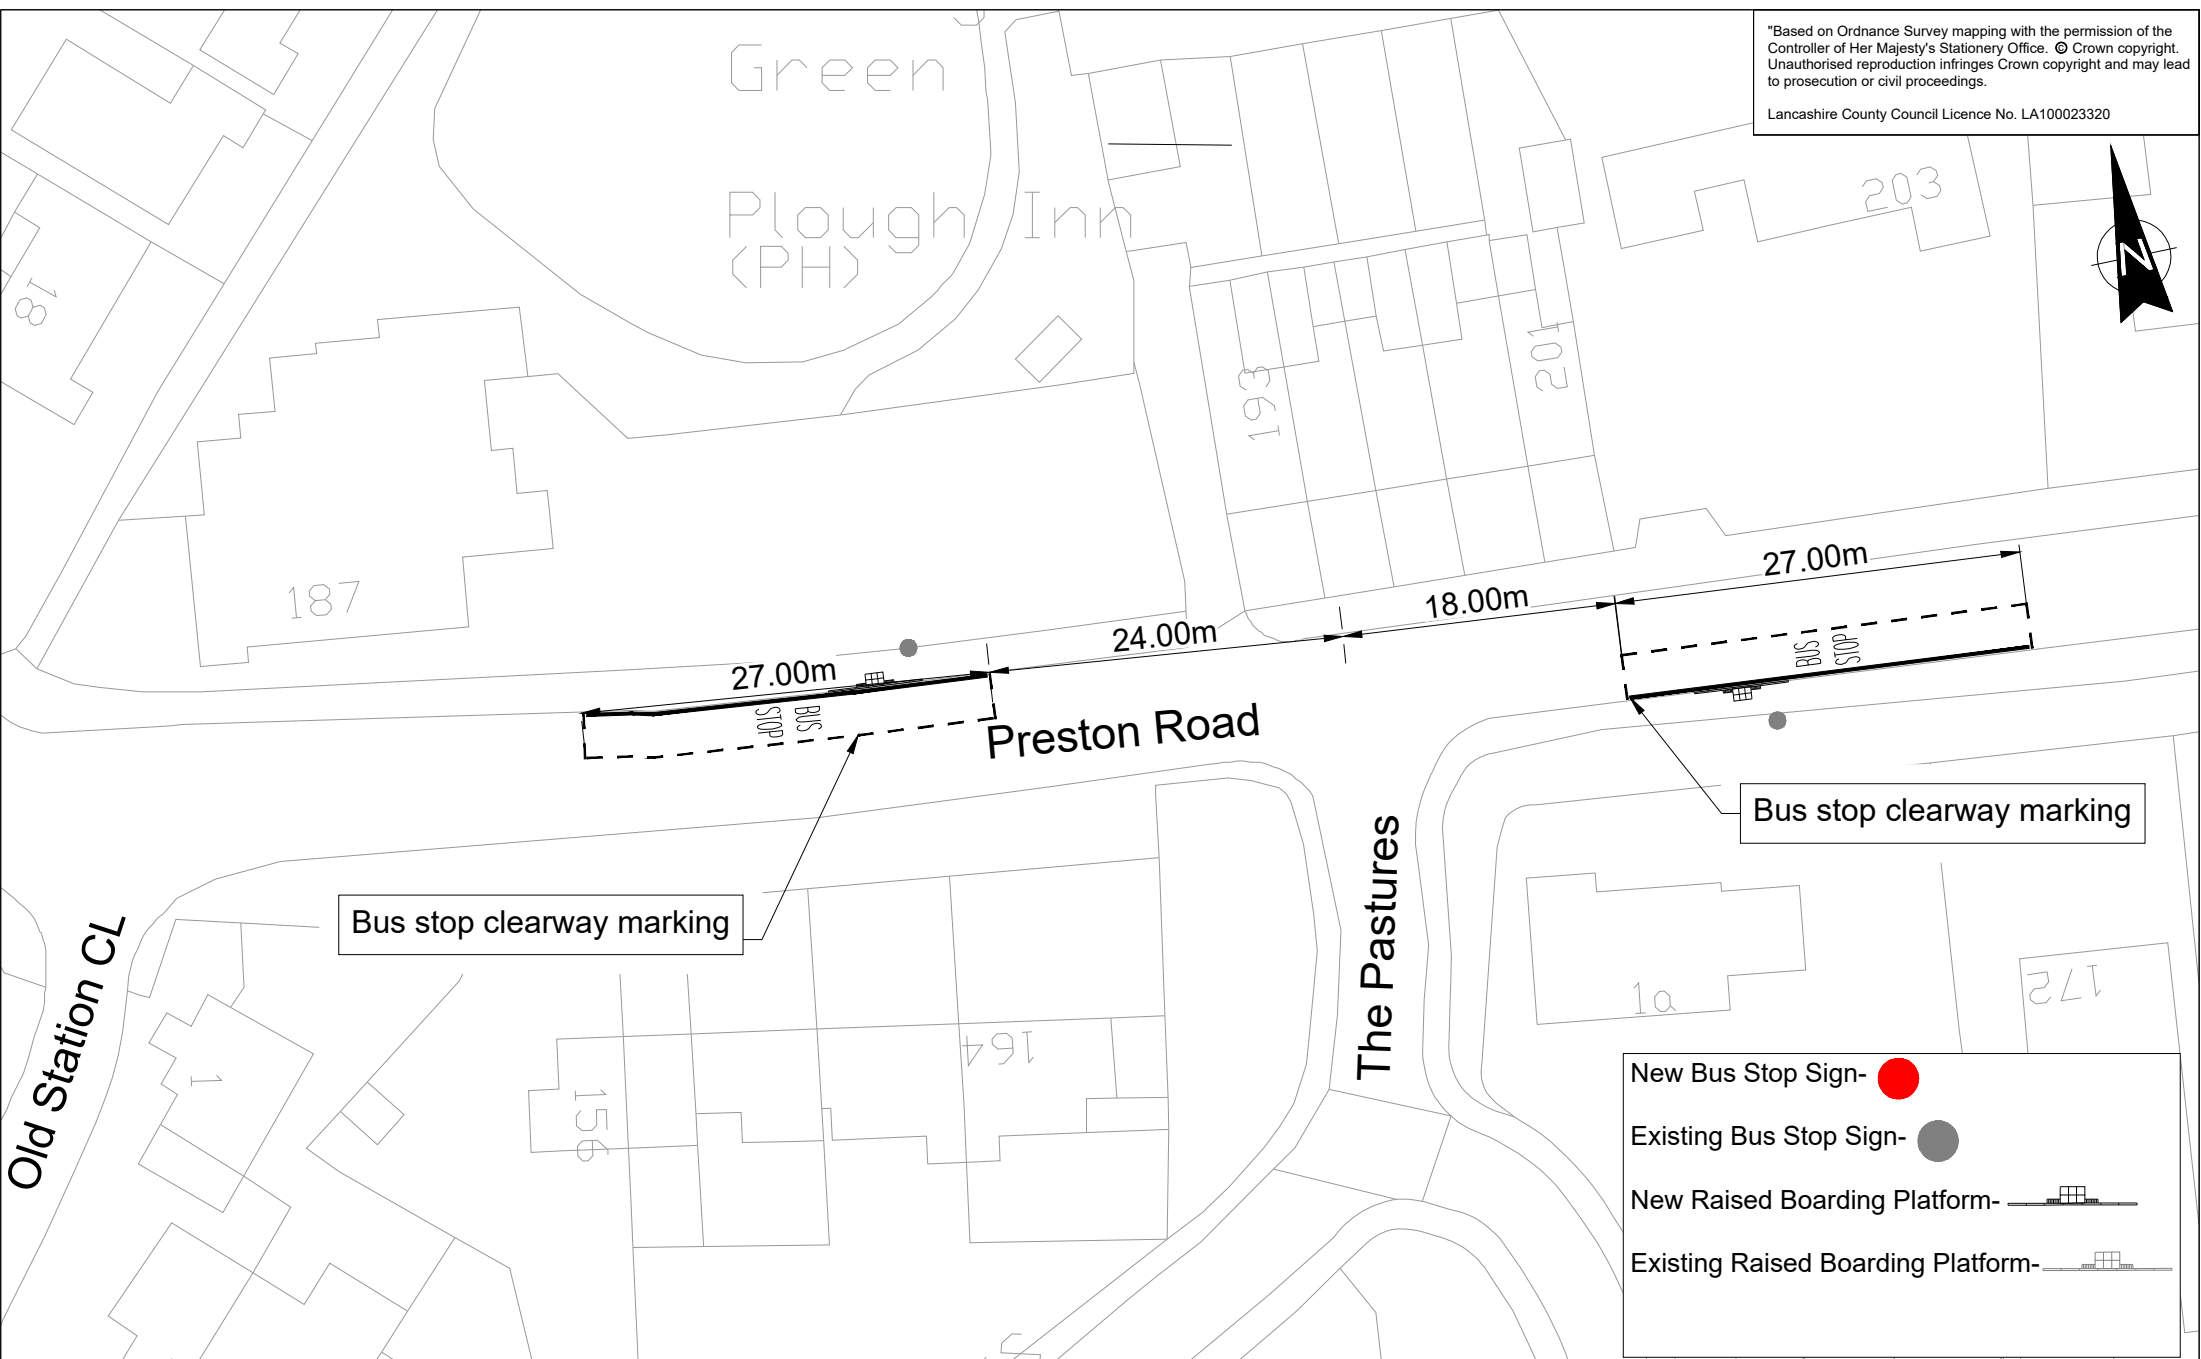

	Highways (Design) SCALE BAR (PLOTTED mm)	PROJECT TITLE BSIPS PRESTON RD GRIMSARGH	DRAWN BY M.Master	CLIENT No.	NO. Date Amendment Details Drawn by: Checked by:
	ISSUE PURPOSE ADVERTISEMENT	DRAWING TITLE INTRODUCTION OF BUS STOP CLEARWAY	CHECKED BY K.Holliday	SCHEME NO. 15559	
			DATE OCTOBER 2025	DRAWING No. 15559/TRO/001	REVISIONS
			SCALE @ A4 1:500	SHEET No. 5 OF 7	

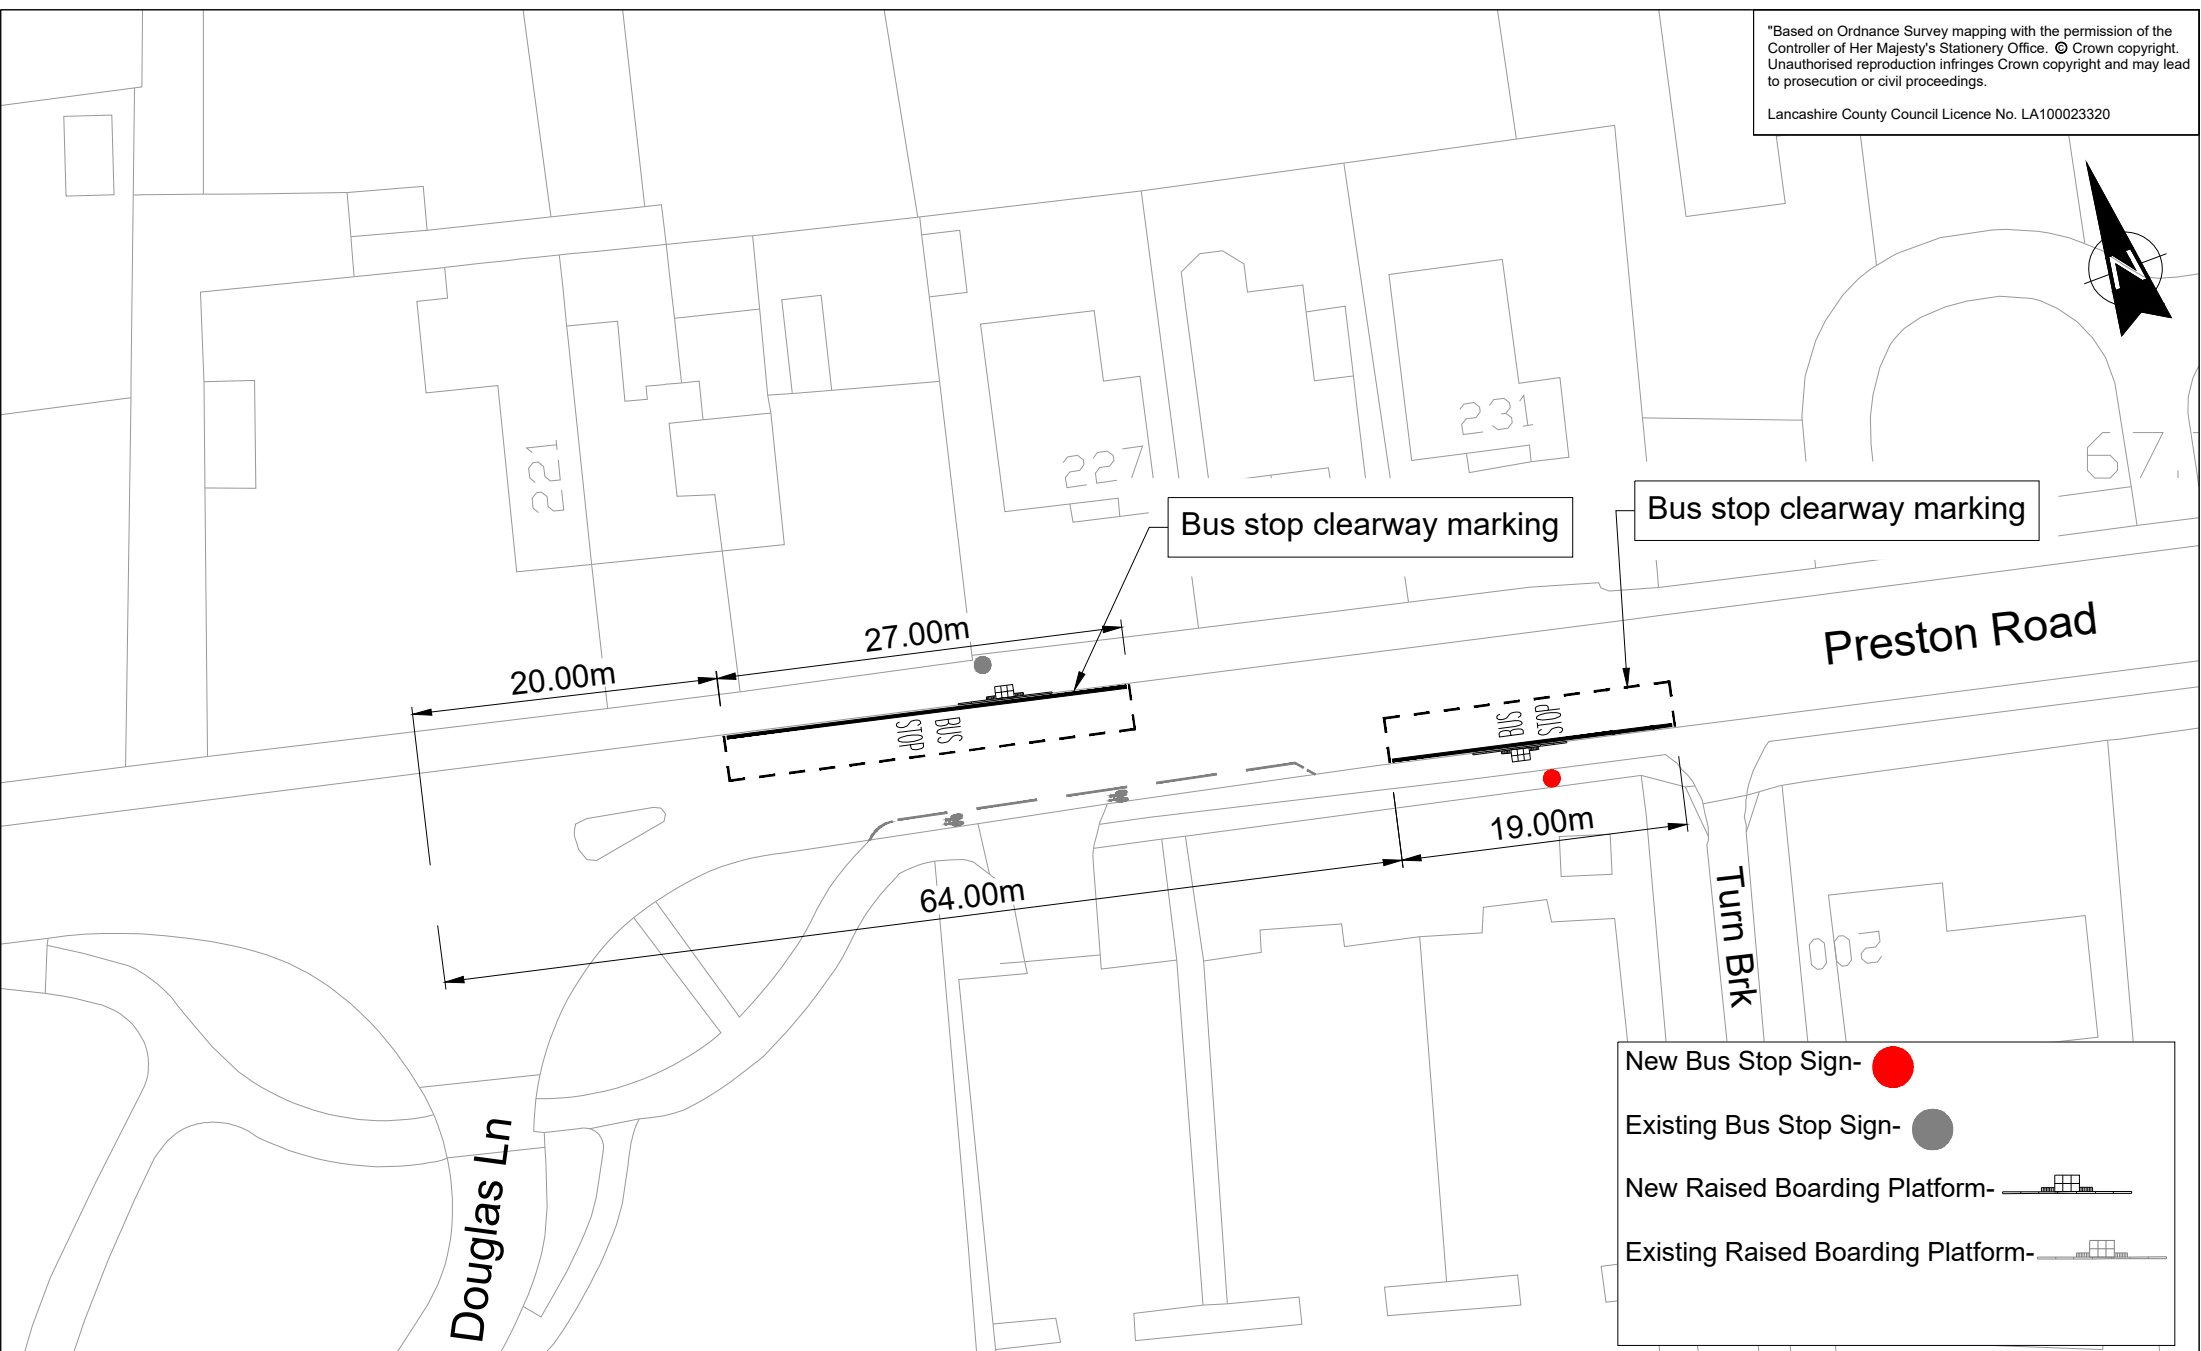


New Bus Stop Sign- ● (Red)

Existing Bus Stop Sign- ● (Grey)

New Raised Boarding Platform-

Existing Raised Boarding Platform-

	Highways (Design) SCALE BAR (PLOTTED mm)	PROJECT TITLE BSIPS PRESTON RD GRIMSARGH	DRAWN BY M.Master	CLIENT No. 	NO. Date Amendment Details Drawn by: Checked by:
	ISSUE PURPOSE ADVERTISEMENT	DRAWING TITLE INTRODUCTION OF BUS STOP CLEARWAY	CHECKED BY K.Holliday	SCHEME NO. 15559	
		DATE OCTOBER 2025	DRAWING No. 15559/TRO/001		REVISIONS
		SCALE @ A4 1:500	SHEET No. 6 OF 7	REVISION Ø	

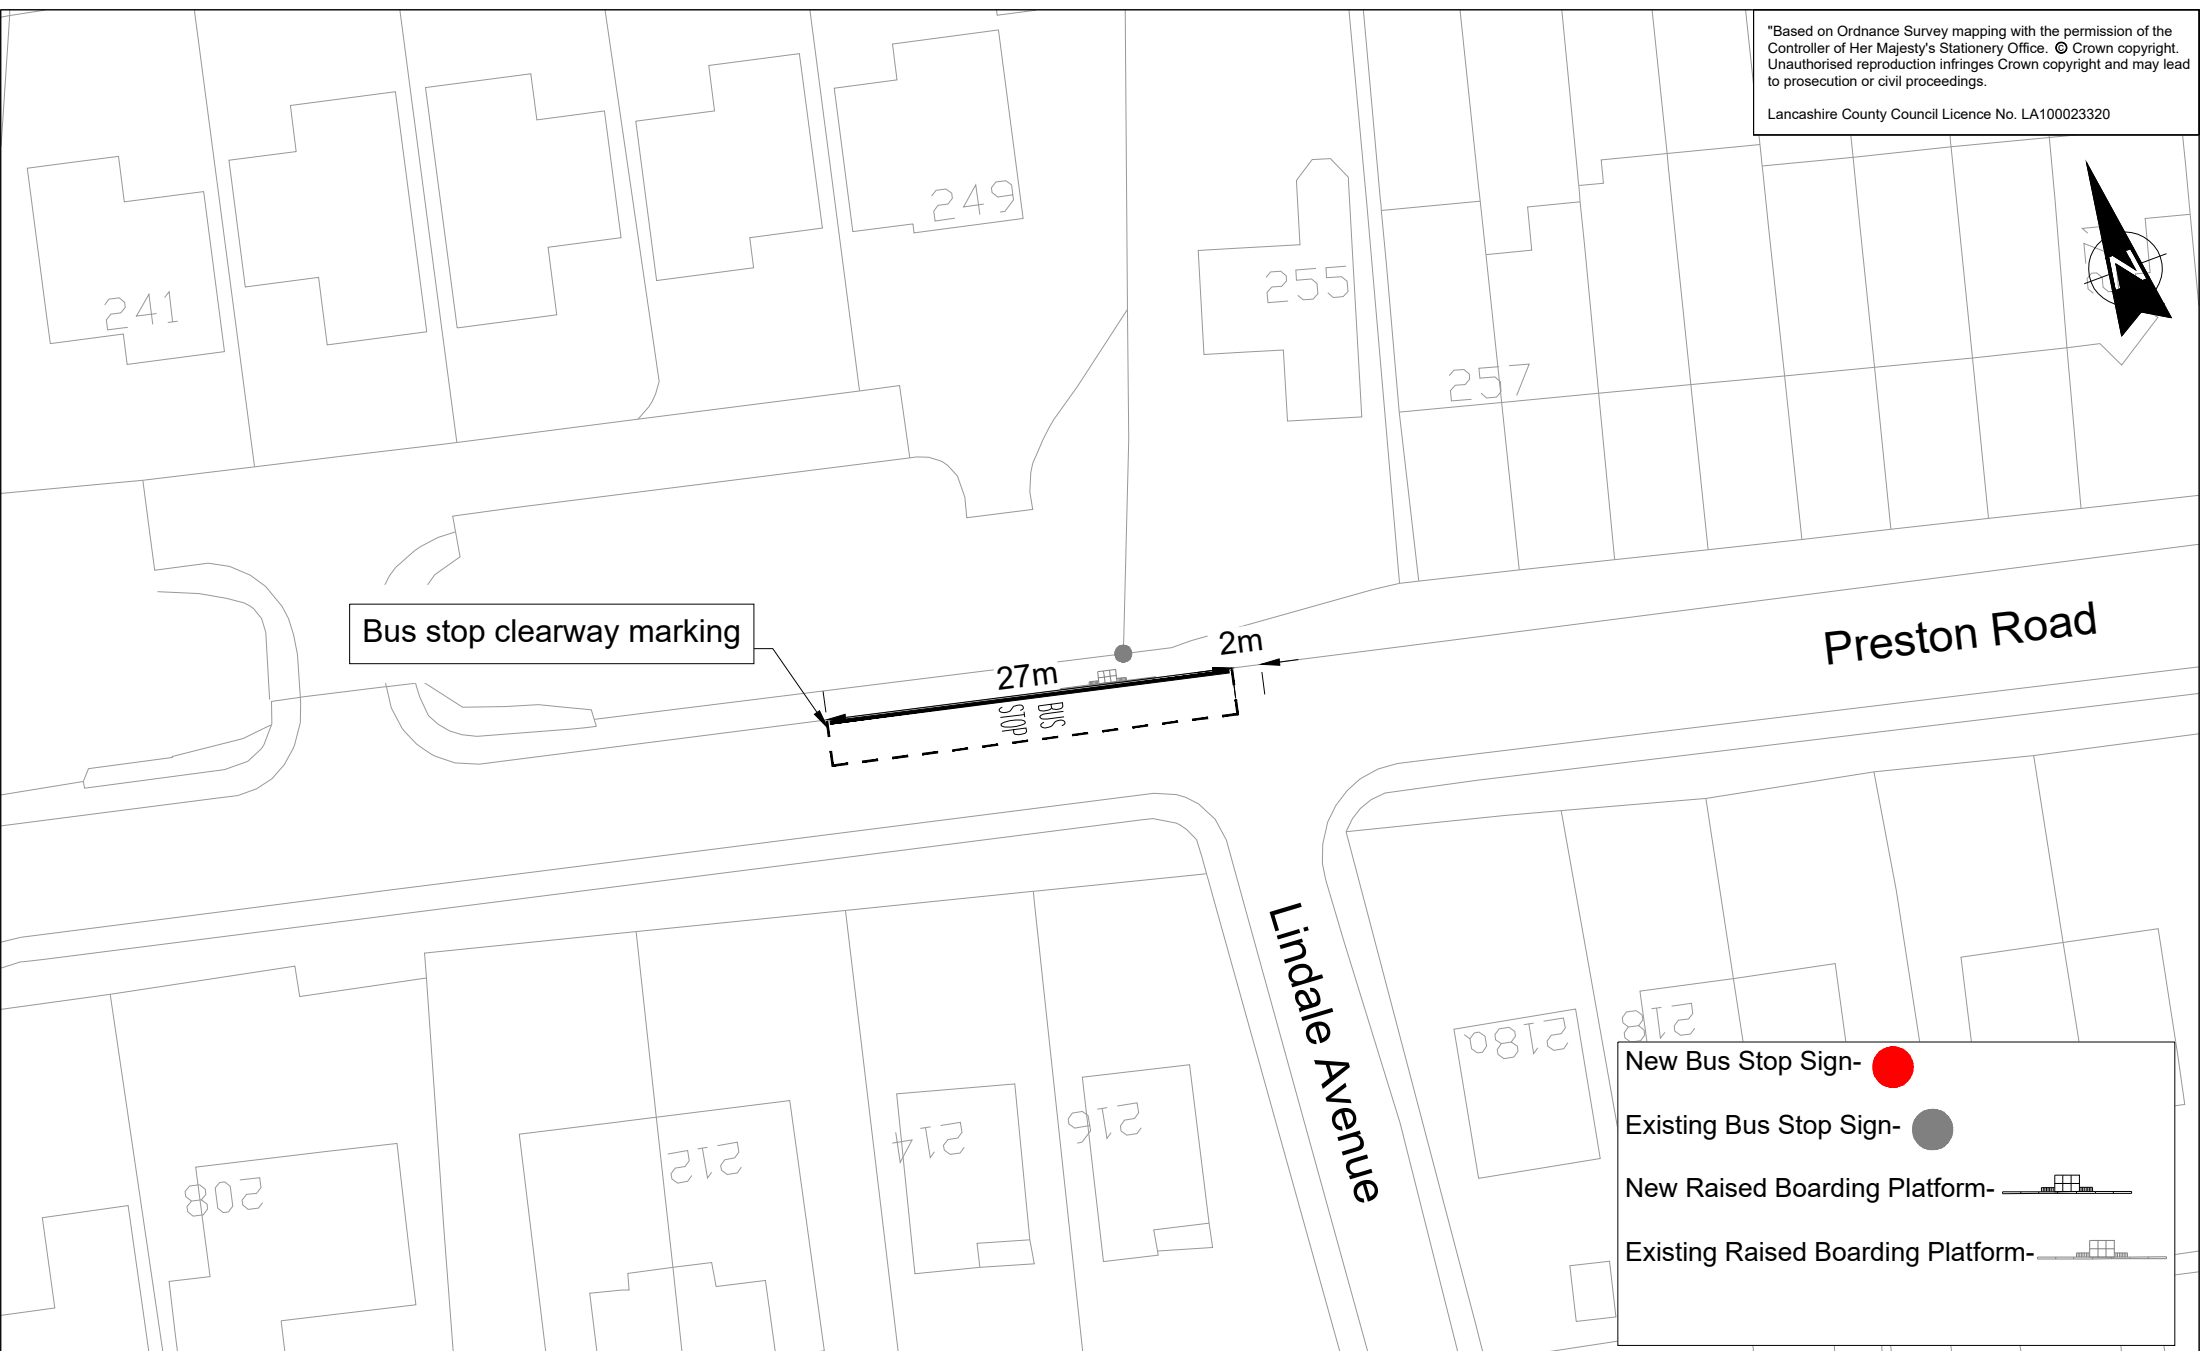

Bus stop clearway marking

27m

2m

Preston Road

Linpale Avenue

New Bus Stop Sign- ●


Existing Bus Stop Sign- ●

New Raised Boarding Platform-

Existing Raised Boarding Platform-



Highways (Design)

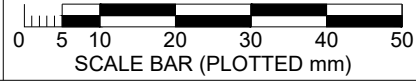

ISSUE PURPOSE: ADVERTISEMENT

PROJECT TITLE: BSIPS PRESTON RD GRIMSARGH

DRAWING TITLE: INTRODUCTION OF BUS STOP CLEARWAY

DRAWN BY: M.Master

CHECKED BY: K.Holliday

DATE: OCTOBER 2025

SCALE @ A4: 1:500

CLIENT No.

SCHEME NO. 15559

DRAWING No. 15559/TRO/001

SHEET No. 7 OF 7

NO.	Date	Amendment Details	Drawn by:	Checked by:
REVISIONS				