

Proposed Bus Stand - Mon-Fri 8am-4:30pm

The Hyndburn Academy

BUS STAND

36.0m

STOURTON STREET

63.0m

HARWOOD ROAD

102


100

58

51

59

70

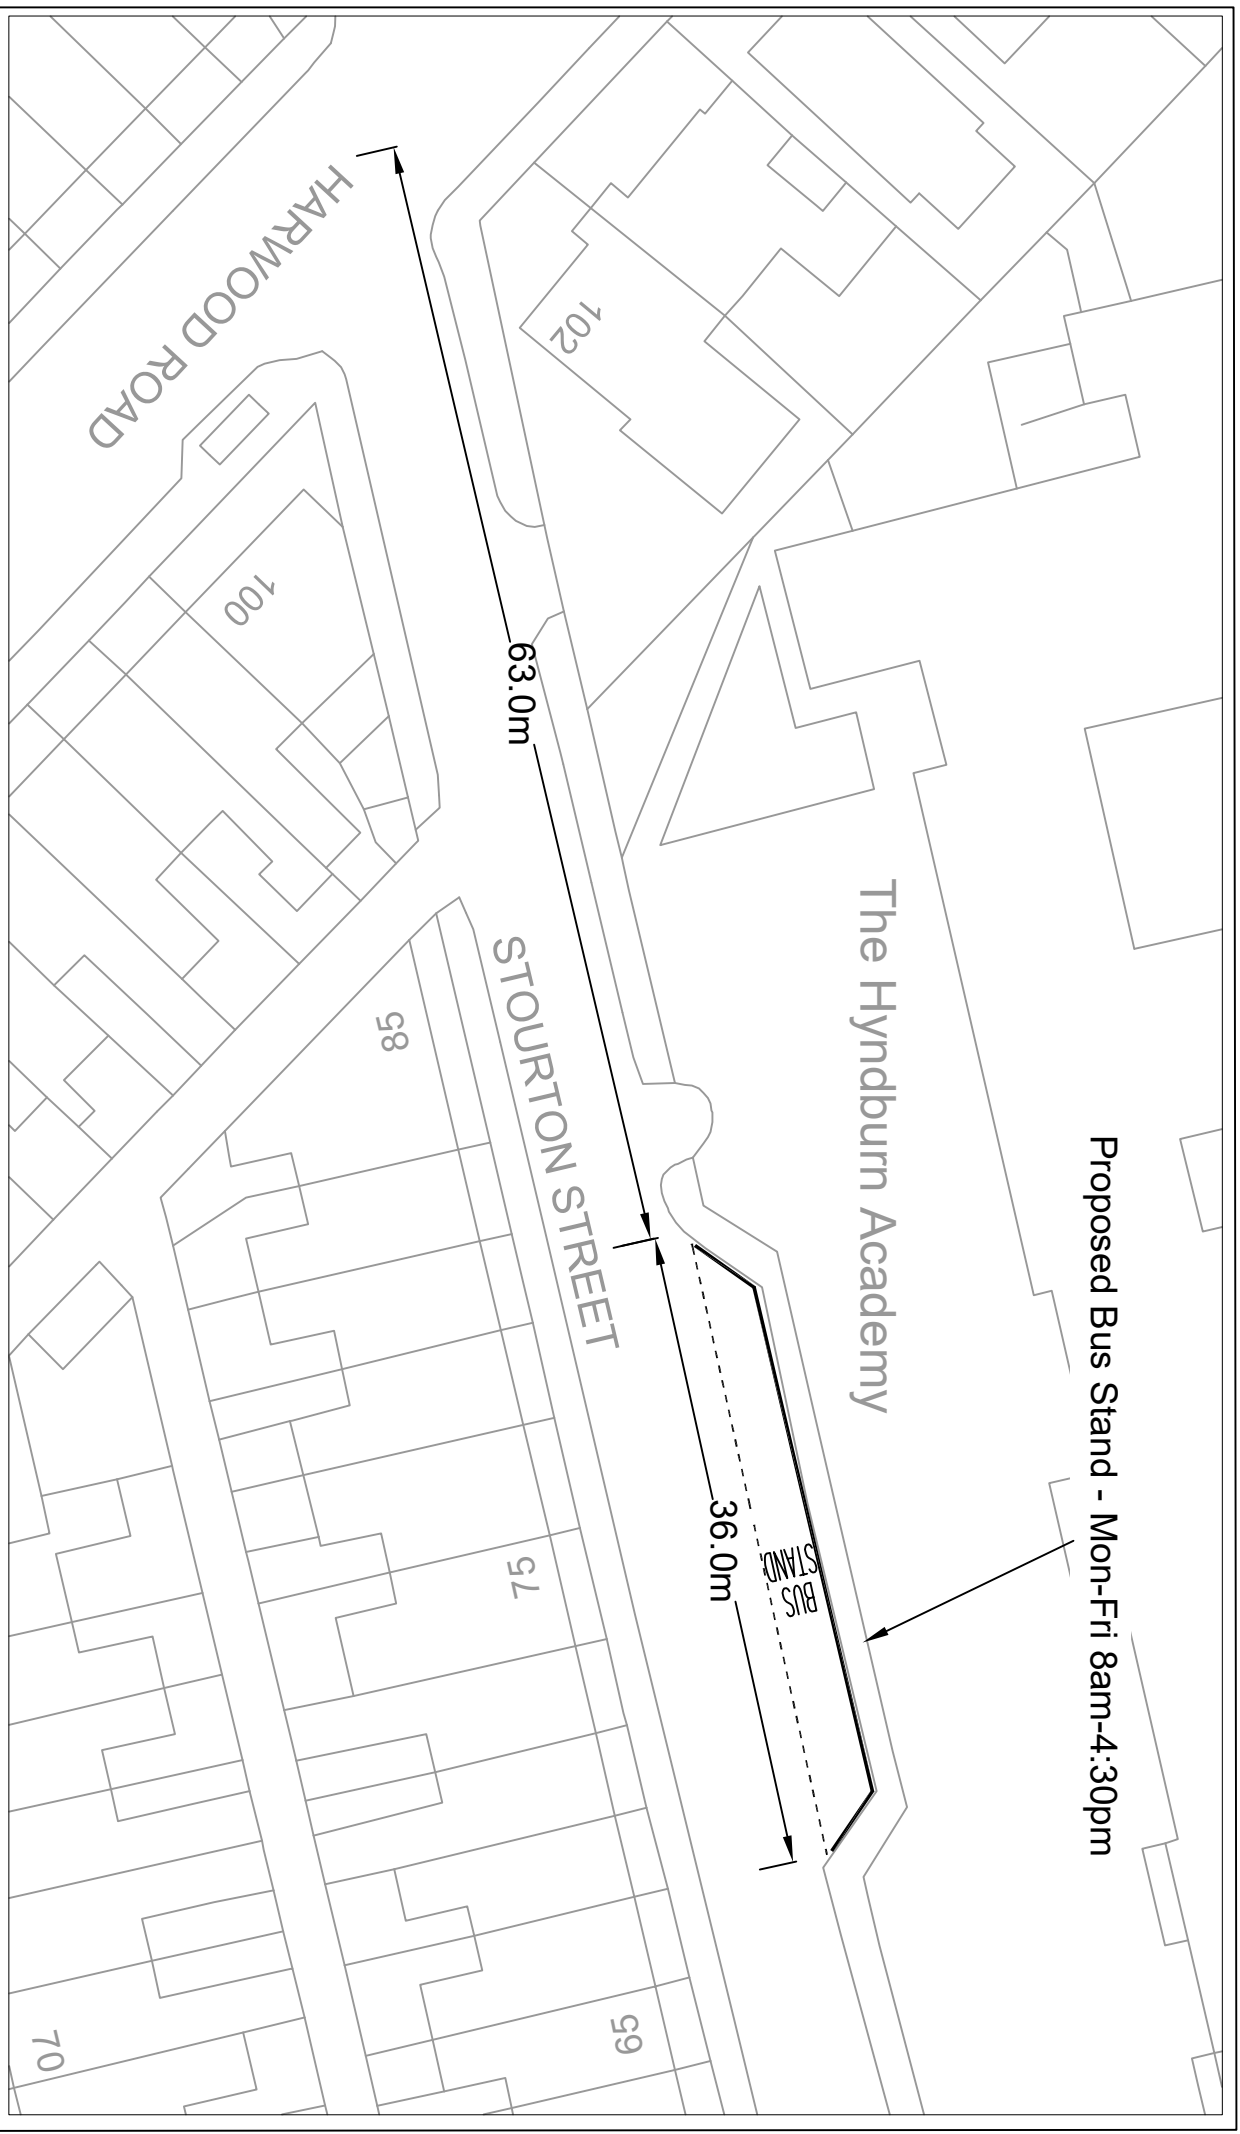

No	Date	Amendment Details	Drawn By	Checked By
<b>REVISIONS</b>				

**Lancashire**  
County Council  
Highways and Transportation

Proposed location of bus stand - Mon-Fri  
8am-4:30pm

LOCATION  
Stourton Street, Rishton

SCALE NTS DATE 04/07/2025

SCHEME NO.  
CLIENT NO.

