



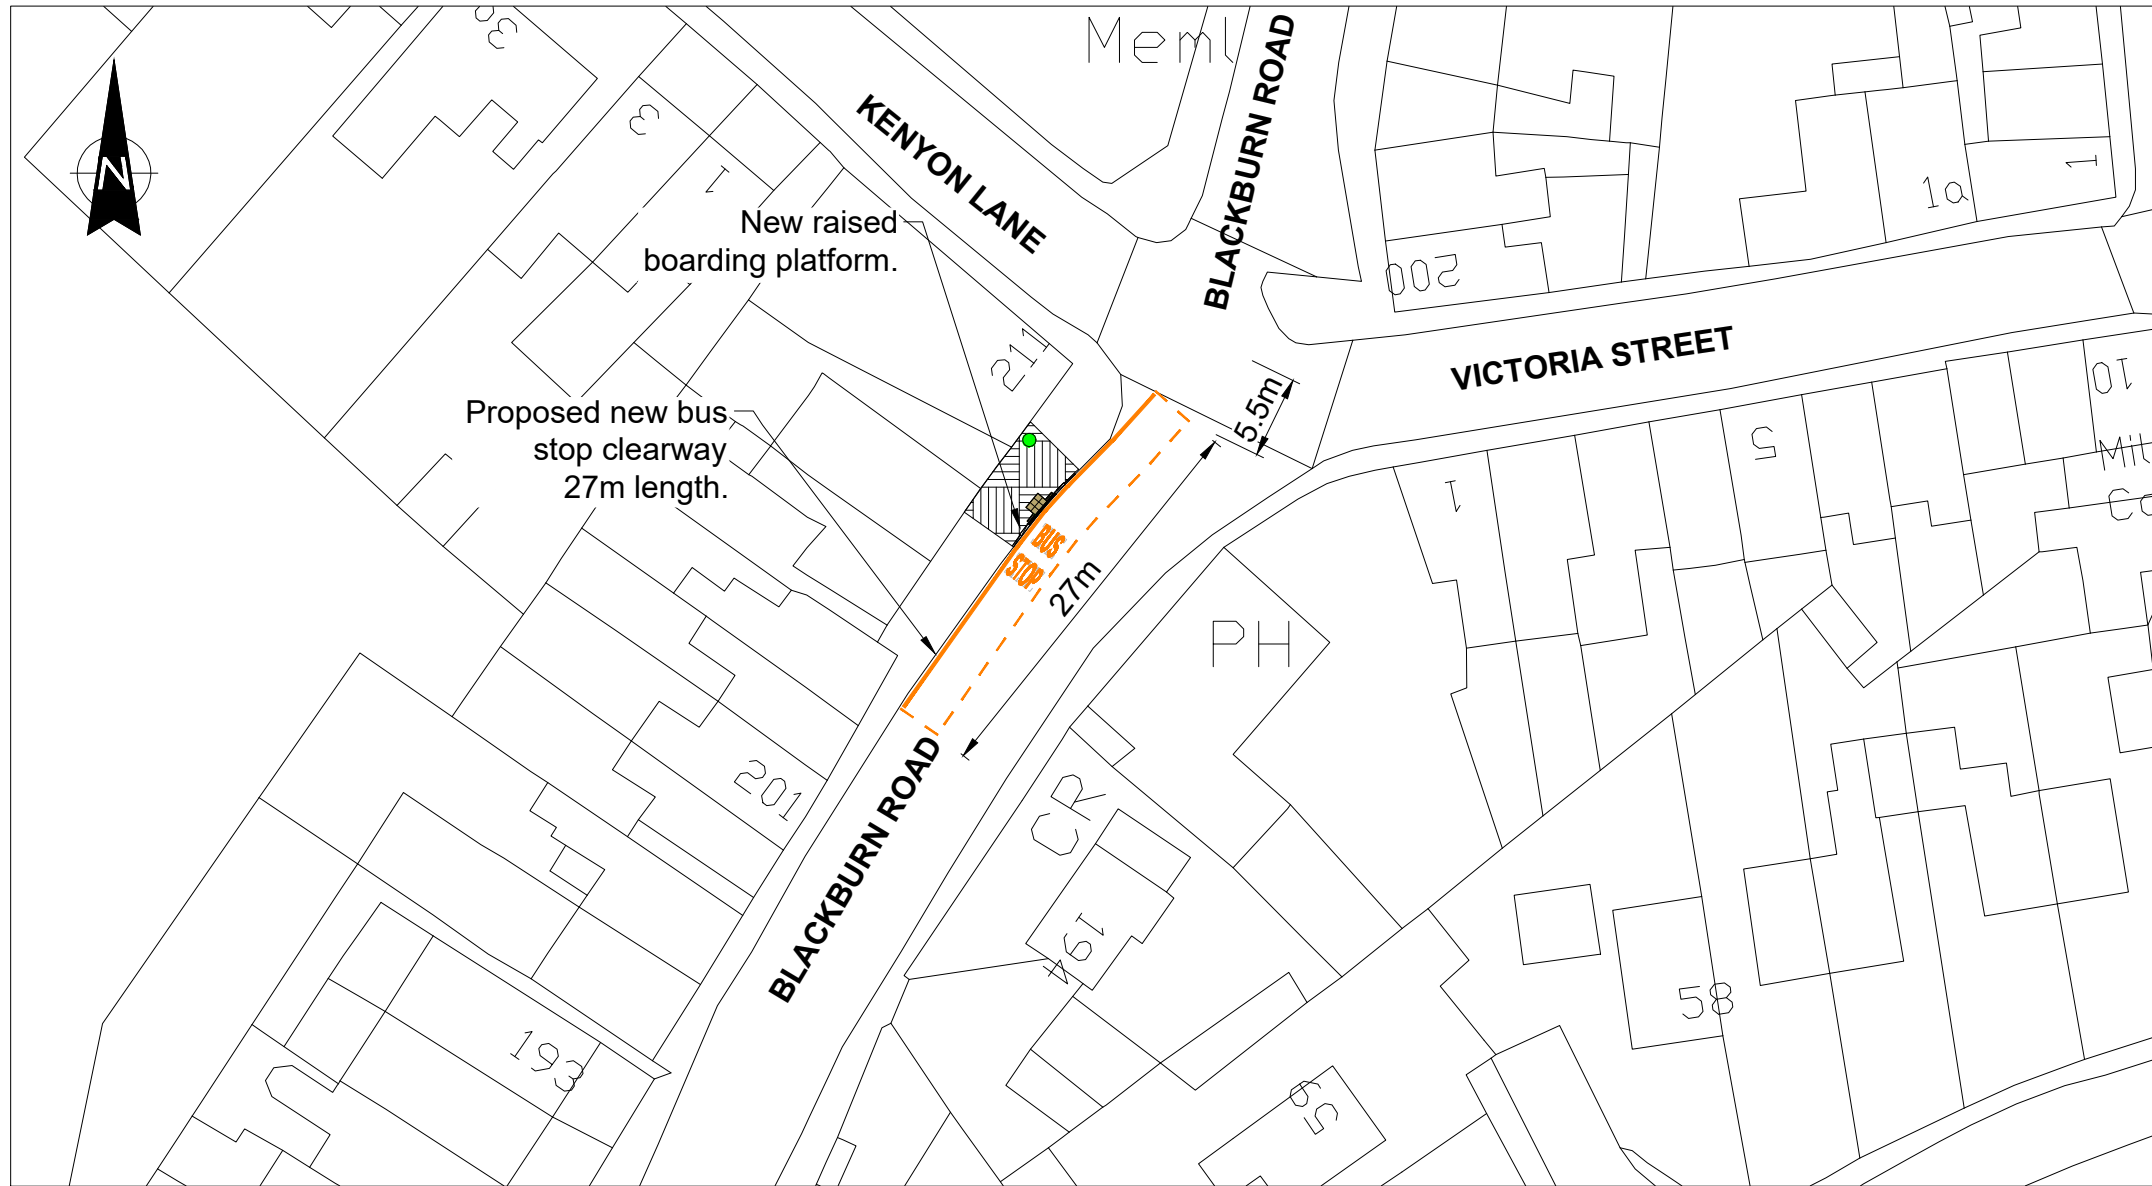

Highways (Design)

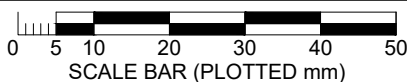

ISSUE PURPOSE
ADVERTISEMENT

PROJECT TITLE
**BLACKBURN ROAD
BSIPS SCHEME**

DRAWING TITLE
PROPOSED NEW BUS STOP CLEARWAY

DRAWN BY R. TOWNEND	CLIENT No. 16779
CHECKED BY D. NOWELL	SCHEME NO. 16779
DATE 01.12.2025	DRAWING No. 16779/TRO/003
SCALE @ A4 1:500	SHEET No. 1 OF 1
	REVISION 0

NO.	Date	Amendment Details	Drawn by:	Checked by: