
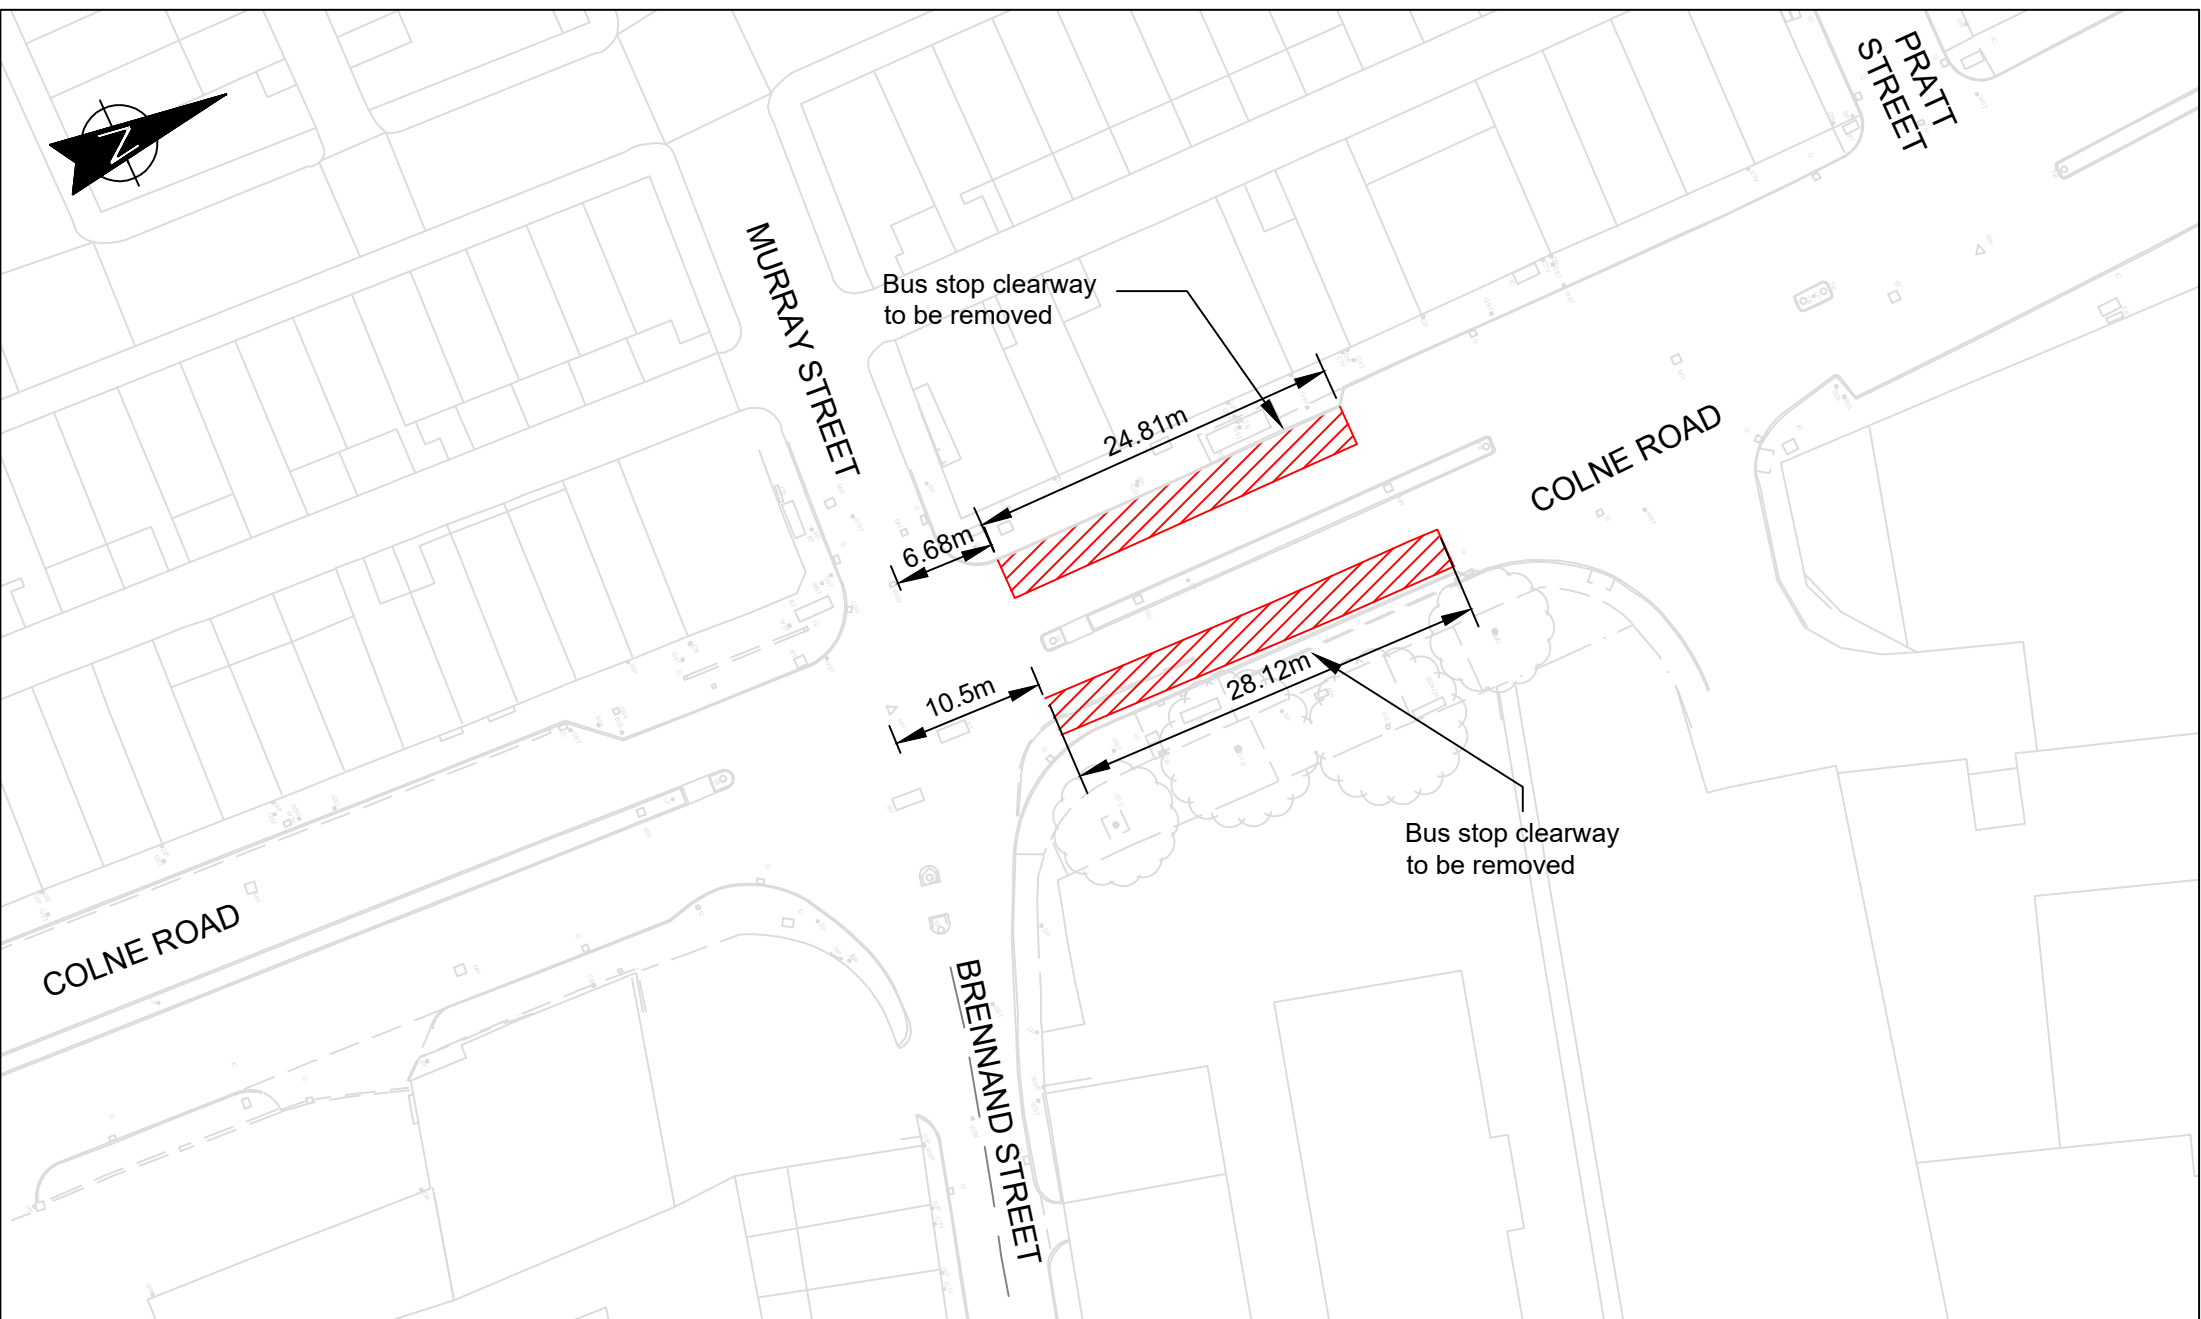




	Planning & Environment Infrastructure Delivery Team	PROJECT TITLE LUF - COLNE ROAD HIGHWAY IMPROVEMENTS	DRAWN BY MJD	CLIENT No. 	<small>Based on Ordnance Survey mapping with the permission of the Controller of Her Majesty's Stationery Office, © Crown copyright. Unauthorised reproduction infringes Crown copyright and may lead to prosecution or civil proceedings. Lancashire County Council Licence No. LA100023320</small>			
	 SCALE BAR (PLOTTED mm)	DRAWING TITLE REMOVAL OF BUS STOP CLEARWAYS	CHECKED BY JF	SCHEME NO. B2427722				
ISSUE PURPOSE ISSUE PURPOSE		DATE 05.05.26	DRAWING No. B2427722-LCC-BU-02-TRO-DR-009	NO.	Date	Amendment Details	Drawn by:	Checked by:
		SCALE @ A4 1:500	SHEET No. 1 of 12	REVISION 1	REVISIONS			




	Planning & Environment Infrastructure Delivery Team	PROJECT TITLE LUF - COLNE ROAD HIGHWAY IMPROVEMENTS	DRAWN BY MJD	CLIENT No. 	<small>Based on Ordnance Survey mapping with the permission of the Controller of Her Majesty's Stationery Office, © Crown copyright. Unauthorised reproduction infringes Crown copyright and may lead to prosecution or civil proceedings. Lancashire County Council Licence No. LA100023320</small>			
	 SCALE BAR (PLOTTED mm)	DRAWING TITLE REMOVAL OF BUS STOP CLEARWAYS	CHECKED BY JF	DATE 05.05.26	SCHEME NO. B2427722			
ISSUE PURPOSE ISSUE PURPOSE		SCALE @ A4 1:500	DRAWING No. B2427722-LCC-BU-02-TRO-DR-011	SHEET No. 3 of 12	REVISION 1	NO. Date Amendment Details Drawn by: Checked by:	REVISIONS	



	Planning & Environment Infrastructure Delivery Team	PROJECT TITLE LUF - COLNE ROAD HIGHWAY IMPROVEMENTS	DRAWN BY MJD	CLIENT No. 	<small>Based on Ordnance Survey mapping with the permission of the Controller of Her Majesty's Stationary Office. © Crown copyright. Unauthorised reproduction infringes Crown copyright and may lead to prosecution or civil proceedings. Lancashire County Council Licence No. LA100023320</small>			
	 SCALE BAR (PLOTTED mm)	DRAWING TITLE REMOVAL OF BUS STOP CLEARWAYS	CHECKED BY JF	SCHEME NO. B2427722				
ISSUE PURPOSE ISSUE PURPOSE		DATE 05.05.26	DRAWING No. B2427722-LCC-BU-02-TRO-DR-013	NO.	Date	Amendment Details	Drawn by:	Checked by:
		SCALE @ A4 1:500	SHEET No. 5 of 12	REVISION 1	REVISIONS			

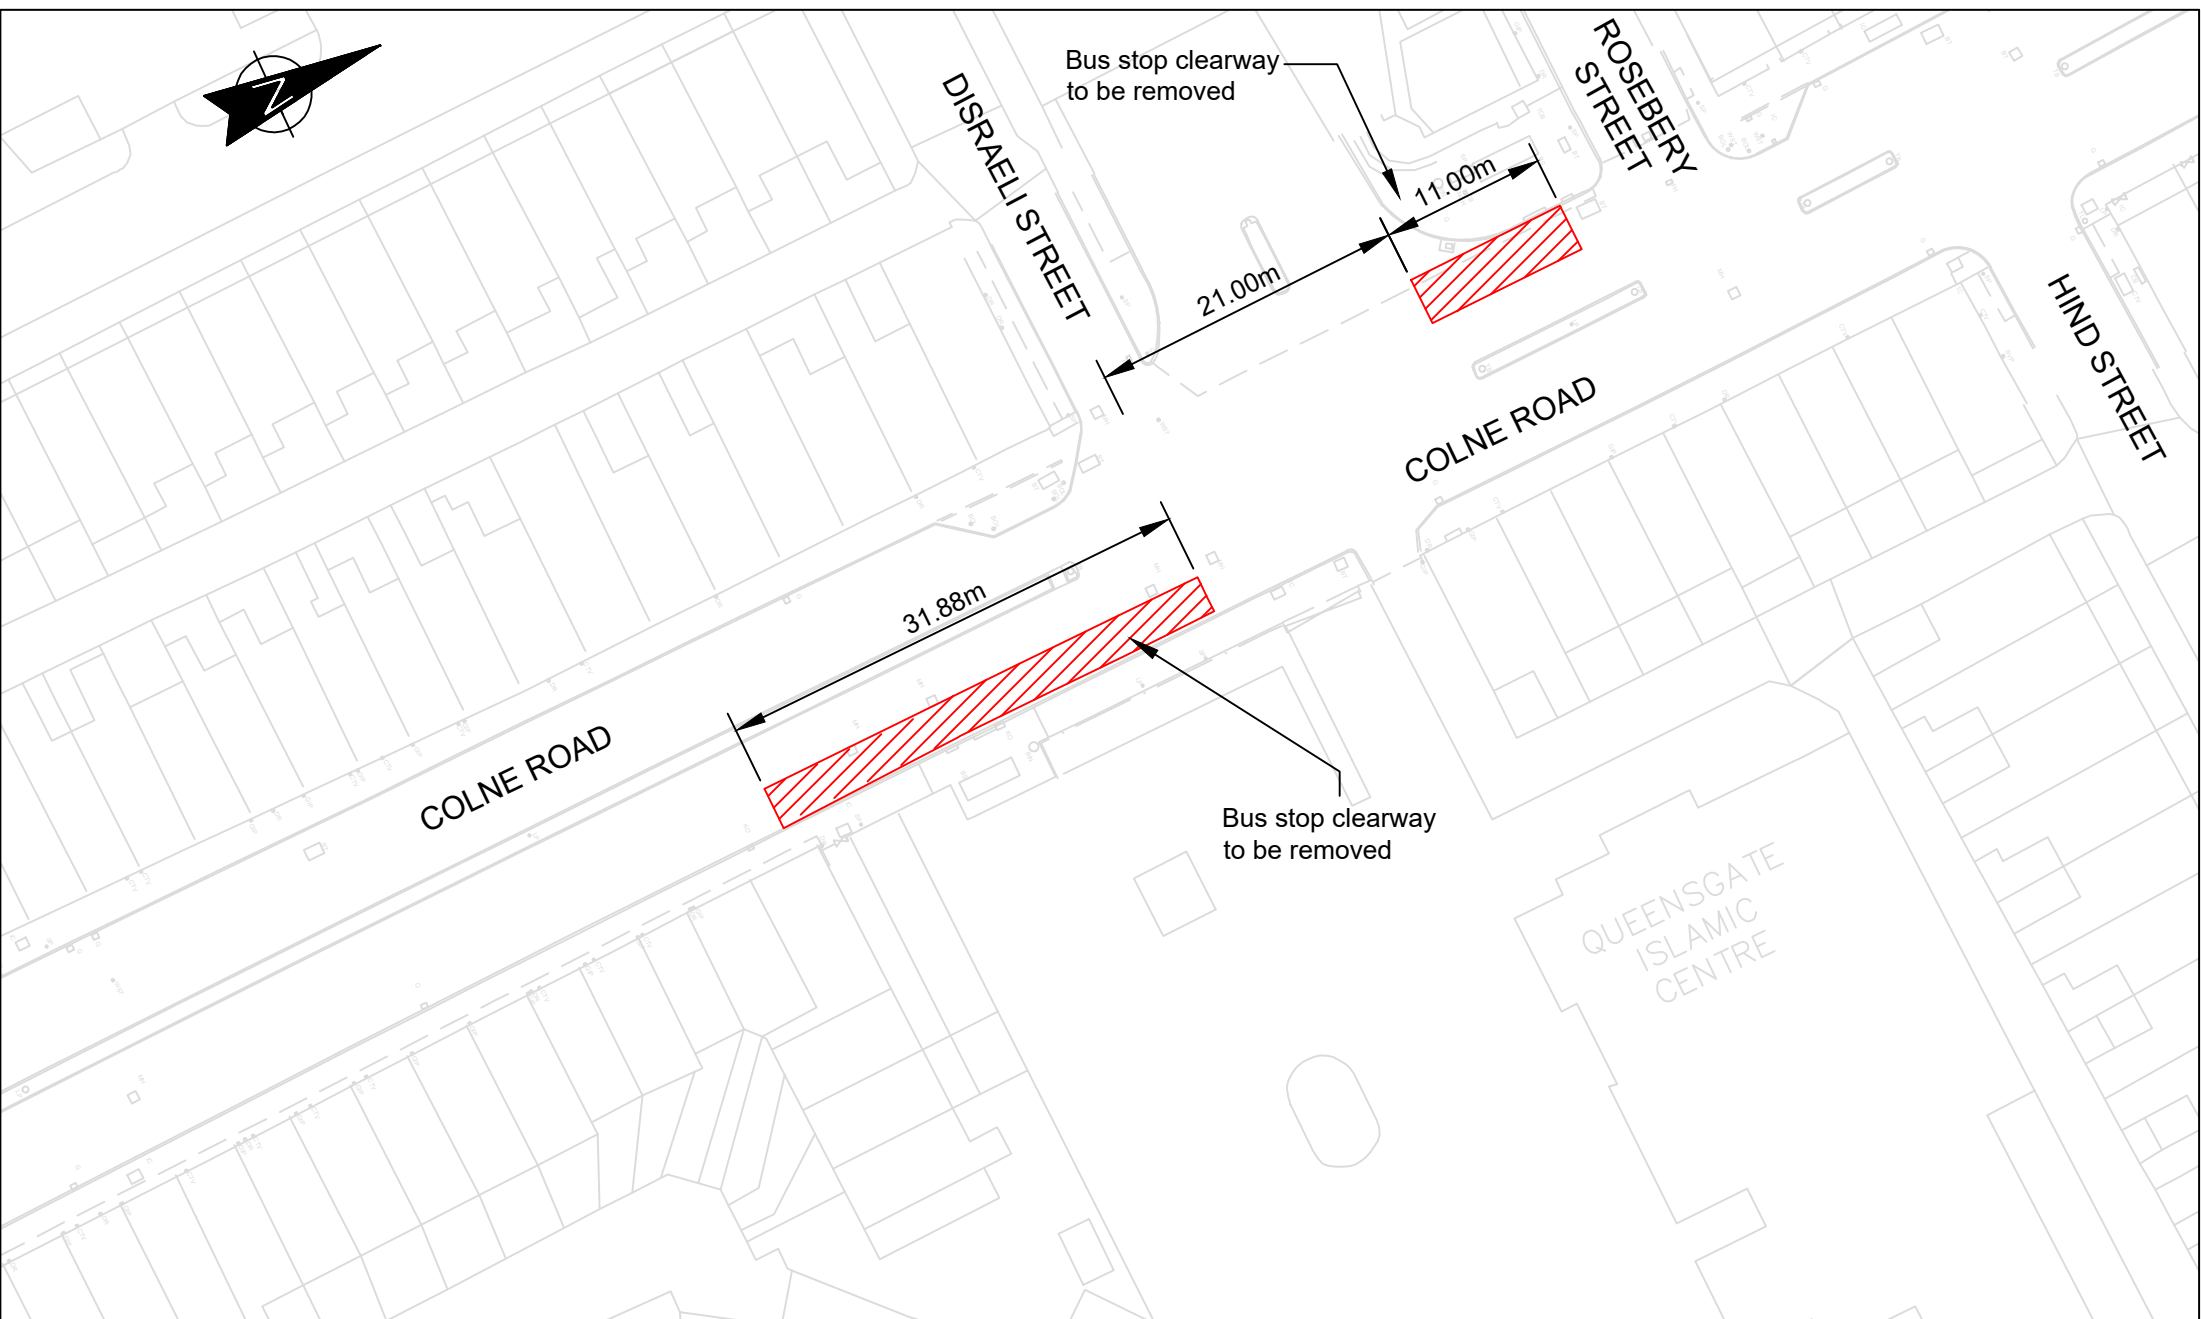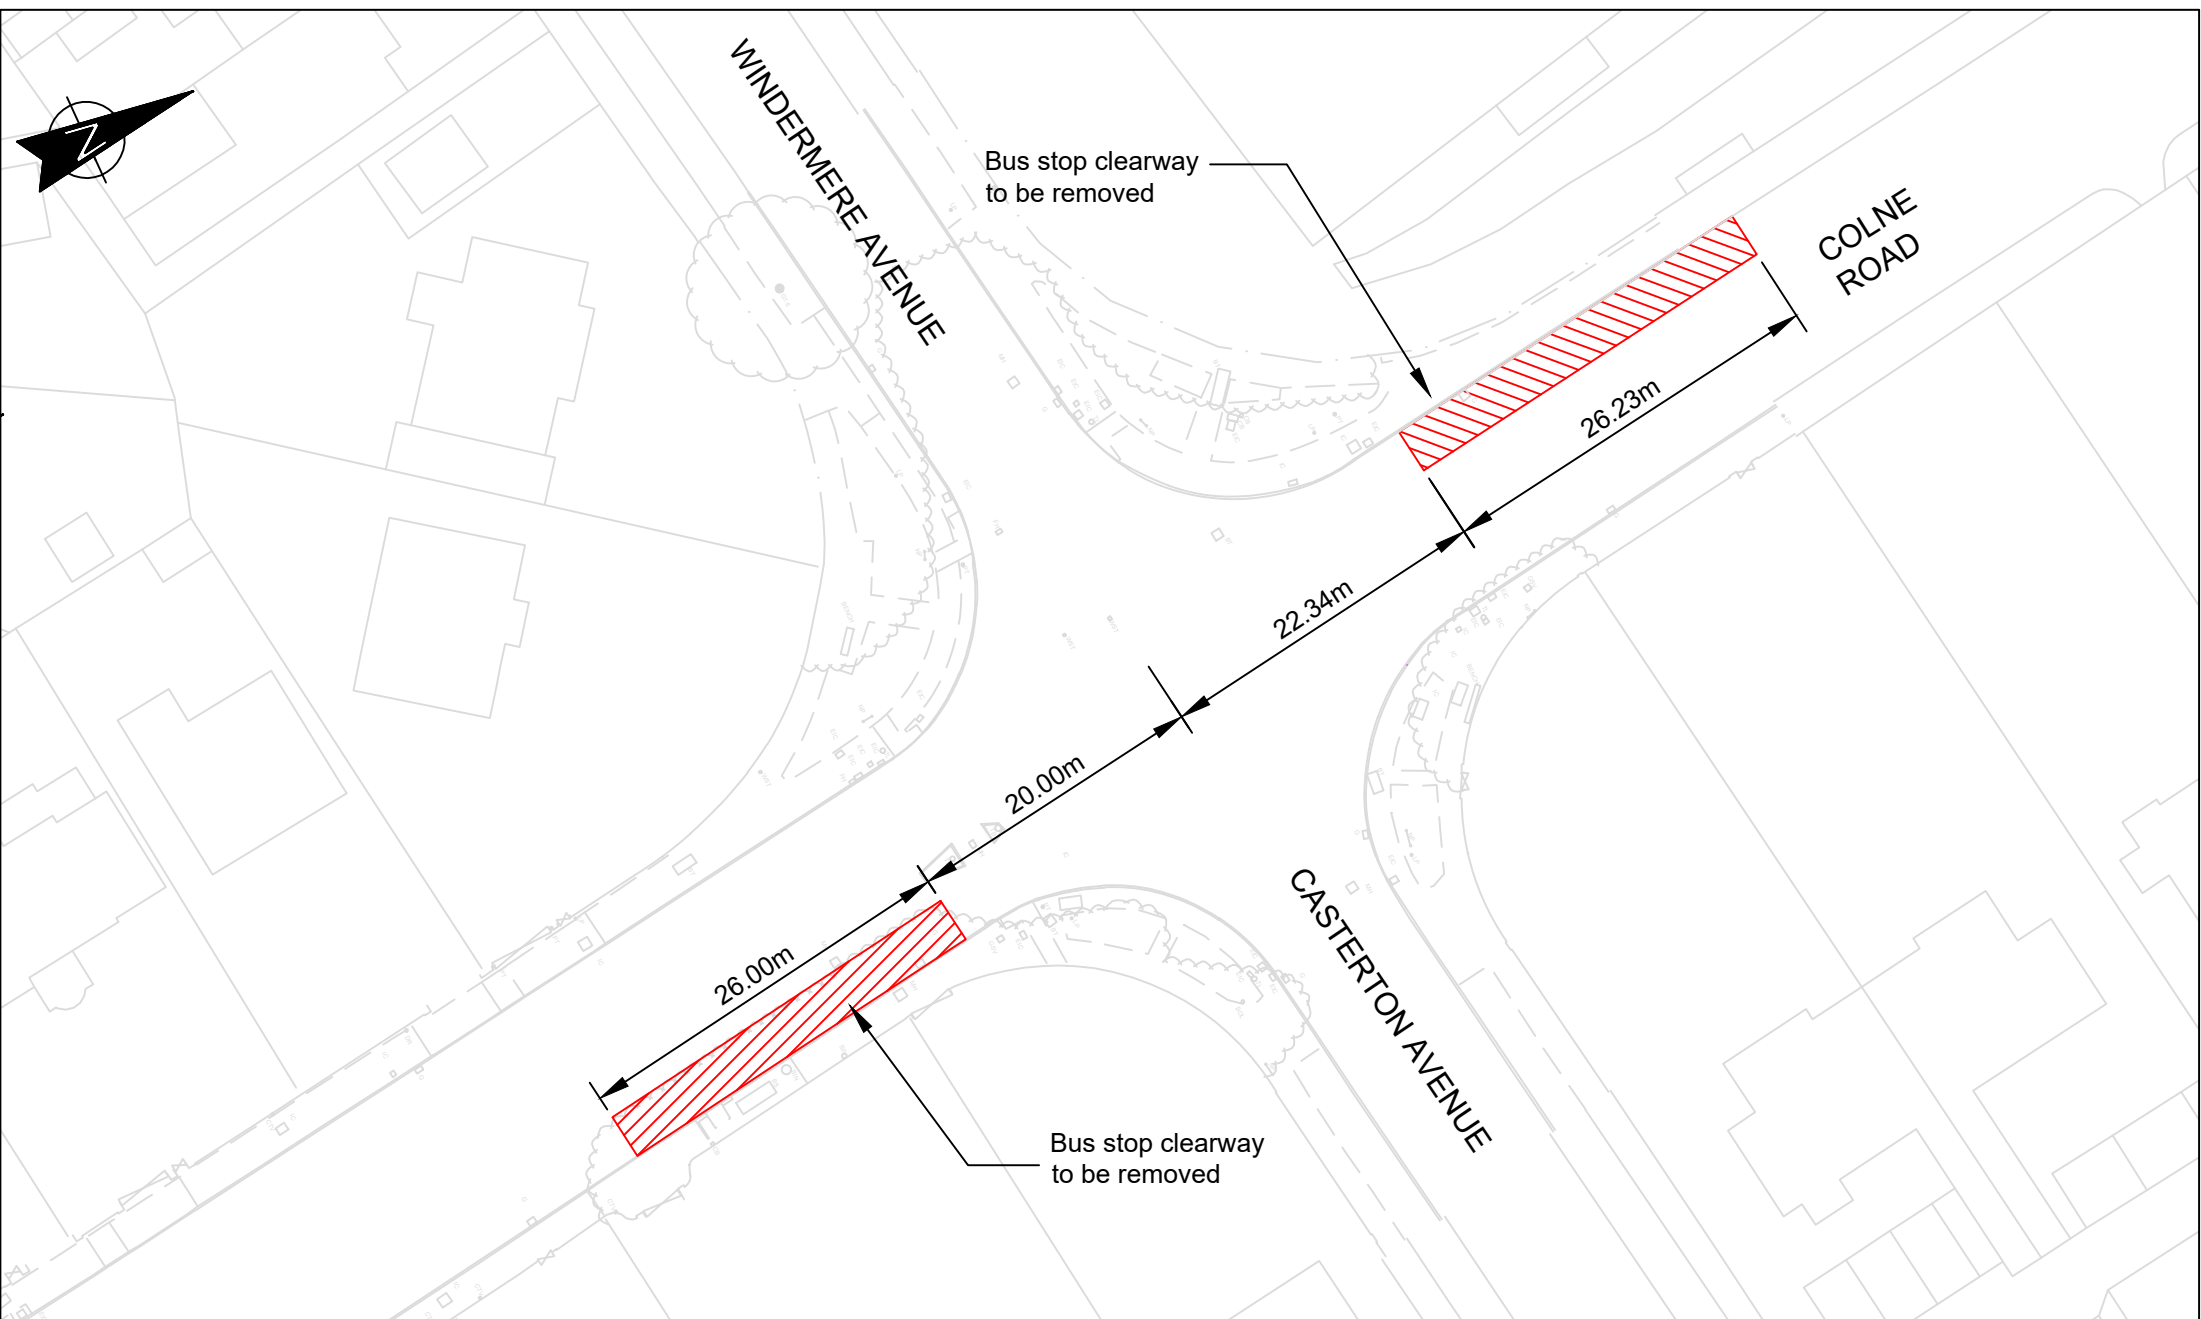

	Planning & Environment Infrastructure Delivery Team	PROJECT TITLE LUF - COLNE ROAD HIGHWAY IMPROVEMENTS	DRAWN BY MJD	CLIENT No. 	Based on Ordnance Survey mapping with the permission of the Controller of Her Majesty's Stationery Office, © Crown copyright, Unauthorised reproduction infringes Crown copyright and may lead to prosecution or civil proceedings, Lancashire County Council Licence No. LA100023320			
	 SCALE BAR (PLOTTED mm)	DRAWING TITLE REMOVAL OF BUS STOP CLEARWAYS	CHECKED BY JF	SCHEME NO. B2427722				
ISSUE PURPOSE ISSUE PURPOSE		DATE 05.05.26	DRAWING No. B2427722-LCC-BU-02-TRO-DR-015	NO.	Date	Amendment Details	Drawn by:	Checked by:
		SCALE @ A4 1:500	SHEET No. 7 of 12	REVISION 1	REVISIONS			

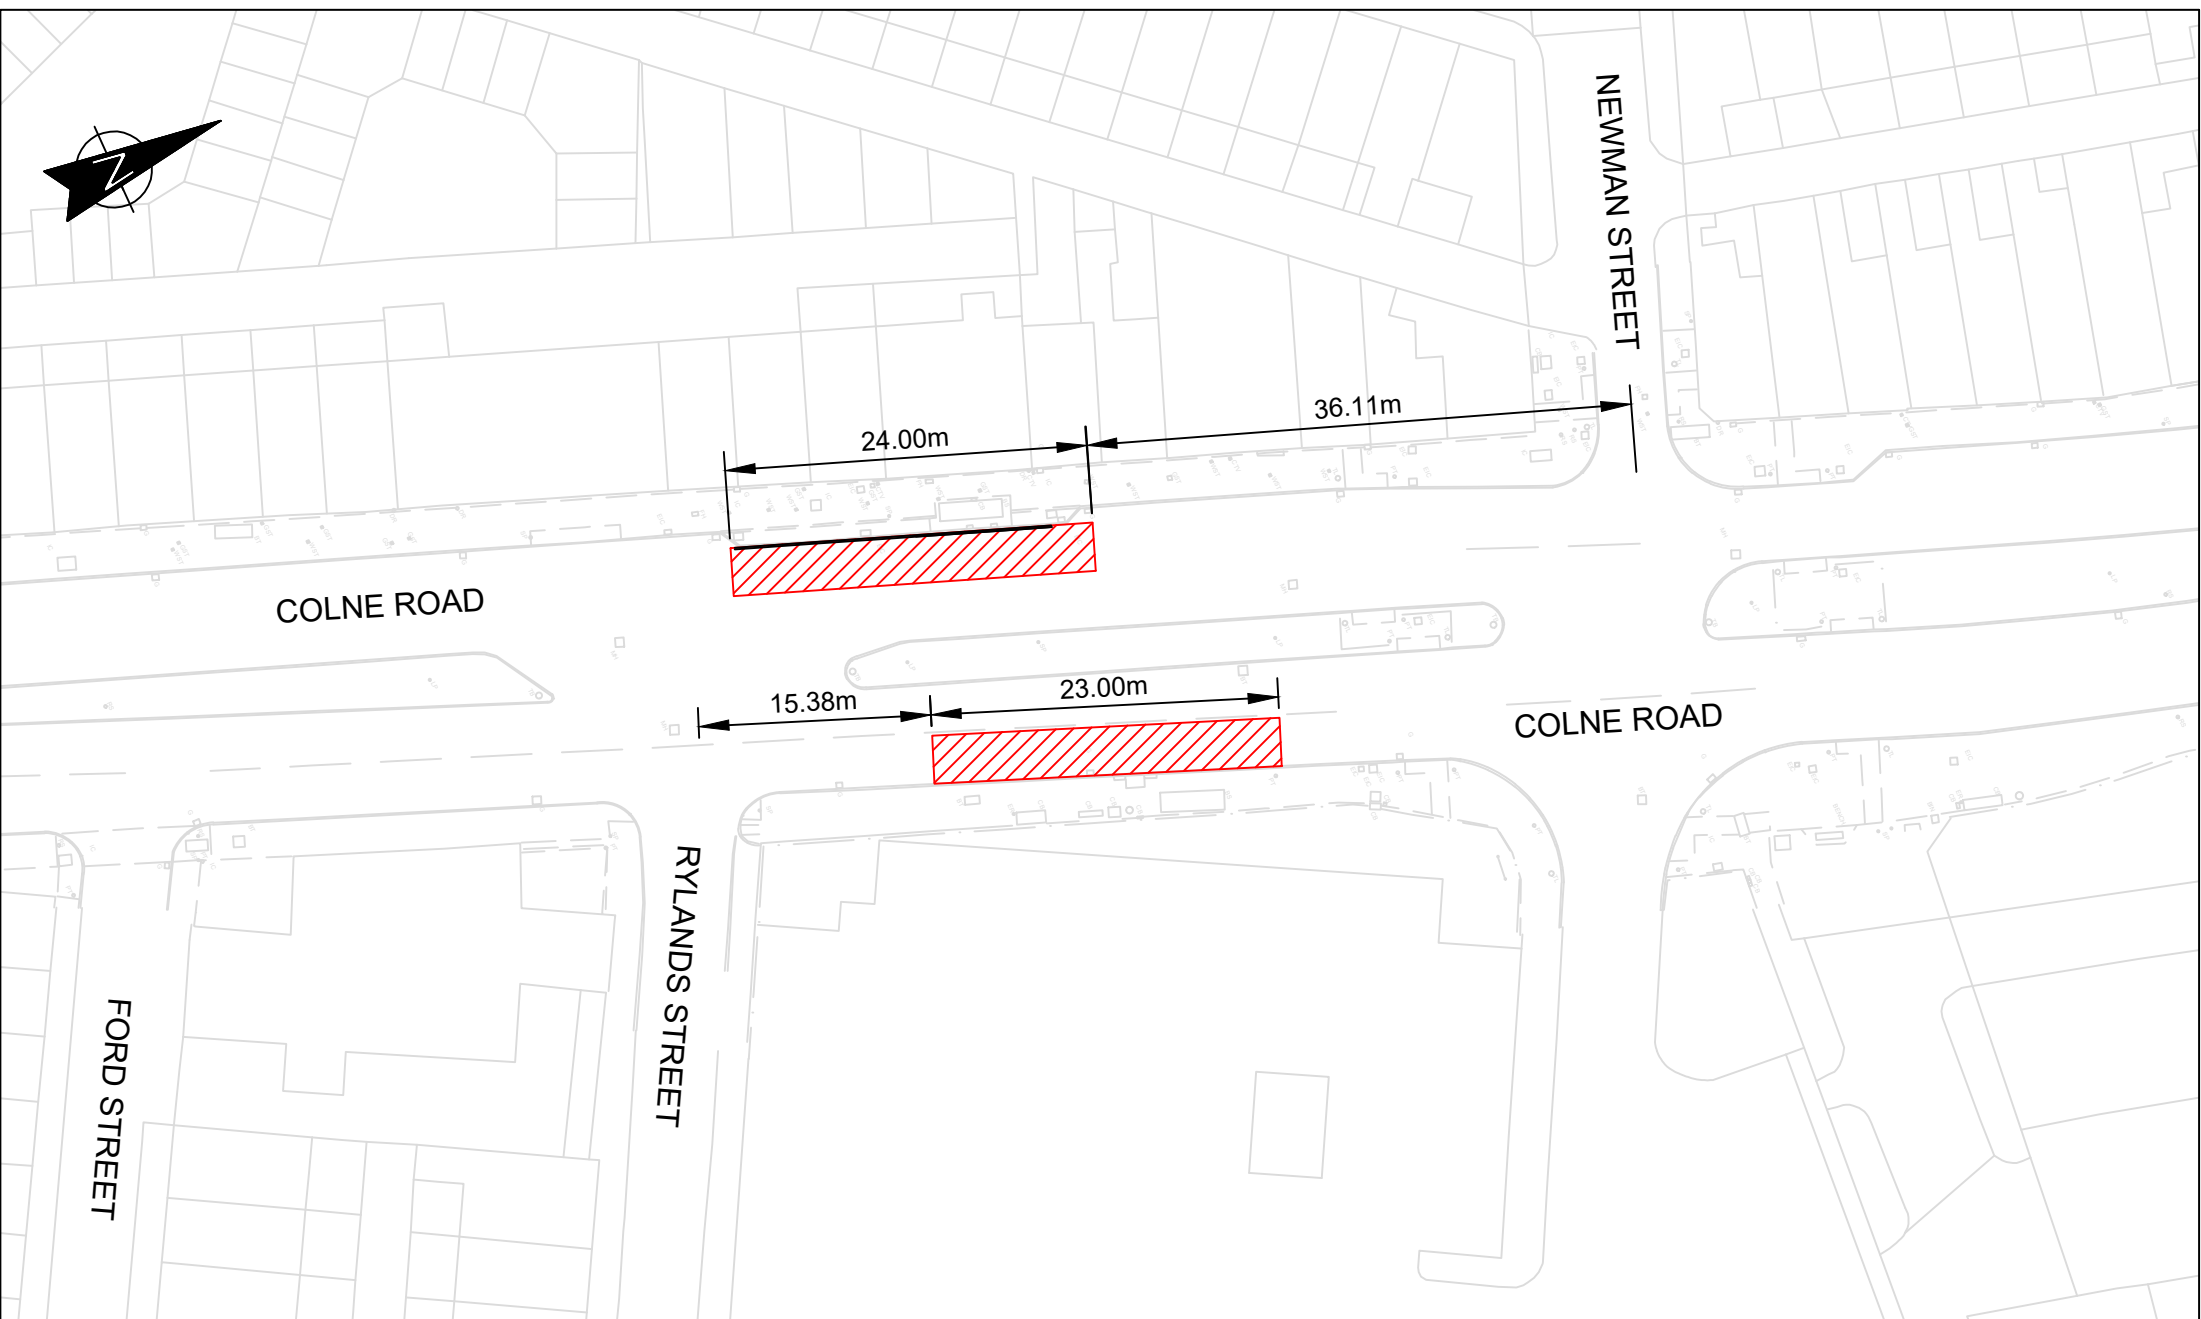

	Planning & Environment Infrastructure Delivery Team	PROJECT TITLE LUF - COLNE ROAD HIGHWAY IMPROVEMENTS	DRAWN BY MJD	CLIENT No. 	<small>Based on Ordnance Survey mapping with the permission of the Controller of Her Majesty's Stationary Office. © Crown copyright. Unauthorised reproduction infringes Crown copyright and may lead to prosecution or civil proceedings. Lancashire County Council Licence No. LA100023320</small>			
		DRAWING TITLE REMOVAL OF BUS STOP CLEARWAYS	CHECKED BY JF	SCHEME NO. B2427722				
ISSUE PURPOSE ISSUE PURPOSE		DATE 05.05.26	DRAWING No. B2427722-LCC-BU-02-TRO-DR-017	NO.	Date	Amendment Details	Drawn by:	Checked by:
		SCALE @ A4 1:500	SHEET No. 9 of 12	REVISION 1	REVISIONS			



EXTWISTLE STREET

HURTLEY STREET

HOLBECK AVENUE

COLNE ROAD

COLNE ROAD



BRIERFCLIFFE ROAD

COLNE ROAD (U40973)


COBDEN STREET

10.50m
7.00m

BAR STREET

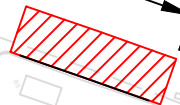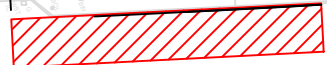

Planning & Environment
Infrastructure Delivery Team

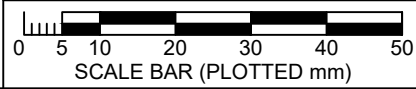

ISSUE PURPOSE

PROJECT TITLE
**LUF - COLNE ROAD
HIGHWAY IMPROVEMENTS**

DRAWING TITLE
**REMOVAL OF
BUS STOP CLEARWAYS**

DRAWN BY
MJD

CHECKED BY
JF

DATE
05.05.26

SCALE @ A4
1:500

CLIENT No.

SCHEME NO.
B2427722

DRAWING No.
B2427722-LCC-BU-02-TRO-DR-019

SHEET No.
11 of 12

Based on Ordnance Survey mapping with the permission of the Controller of Her Majesty's Stationary Office. © Crown copyright. Unauthorised reproduction infringes Crown copyright and may lead to prosecution or civil proceedings. Lancashire County Council Licence No. LA100023320

NO	Date	Amendment Details	Drawn by:	Checked by:

REVISIONS