



	Planning & Environment Infrastructure Delivery Team	PROJECT TITLE LUF - COLNE ROAD HIGHWAY IMPROVEMENTS	DRAWN BY MJD	CLIENT No. 	Based on Ordnance Survey mapping with the permission of the Controller of Her Majesty's Stationary Office. © Crown copyright. Unauthorised reproduction infringes Crown copyright and may lead to prosecution or civil proceedings. Lancashire County Council Licence No. LA100023320			
	 SCALE BAR (PLOTTED mm)	DRAWING TITLE PROPOSED PEDESTRIAN CROSSING POINTS	CHECKED BY JF	SCHEME NO. B2427722				
ISSUE PURPOSE ISSUE PURPOSE		DATE 05.05.26	DRAWING No. B2427722-LCC-BU-02-TRO-DR-001	NO	Date	Amendment Details	Drawn by:	Checked by:
		SCALE @ A4 1:500	SHEET No. 1 of 8	REVISION 1	REVISIONS			

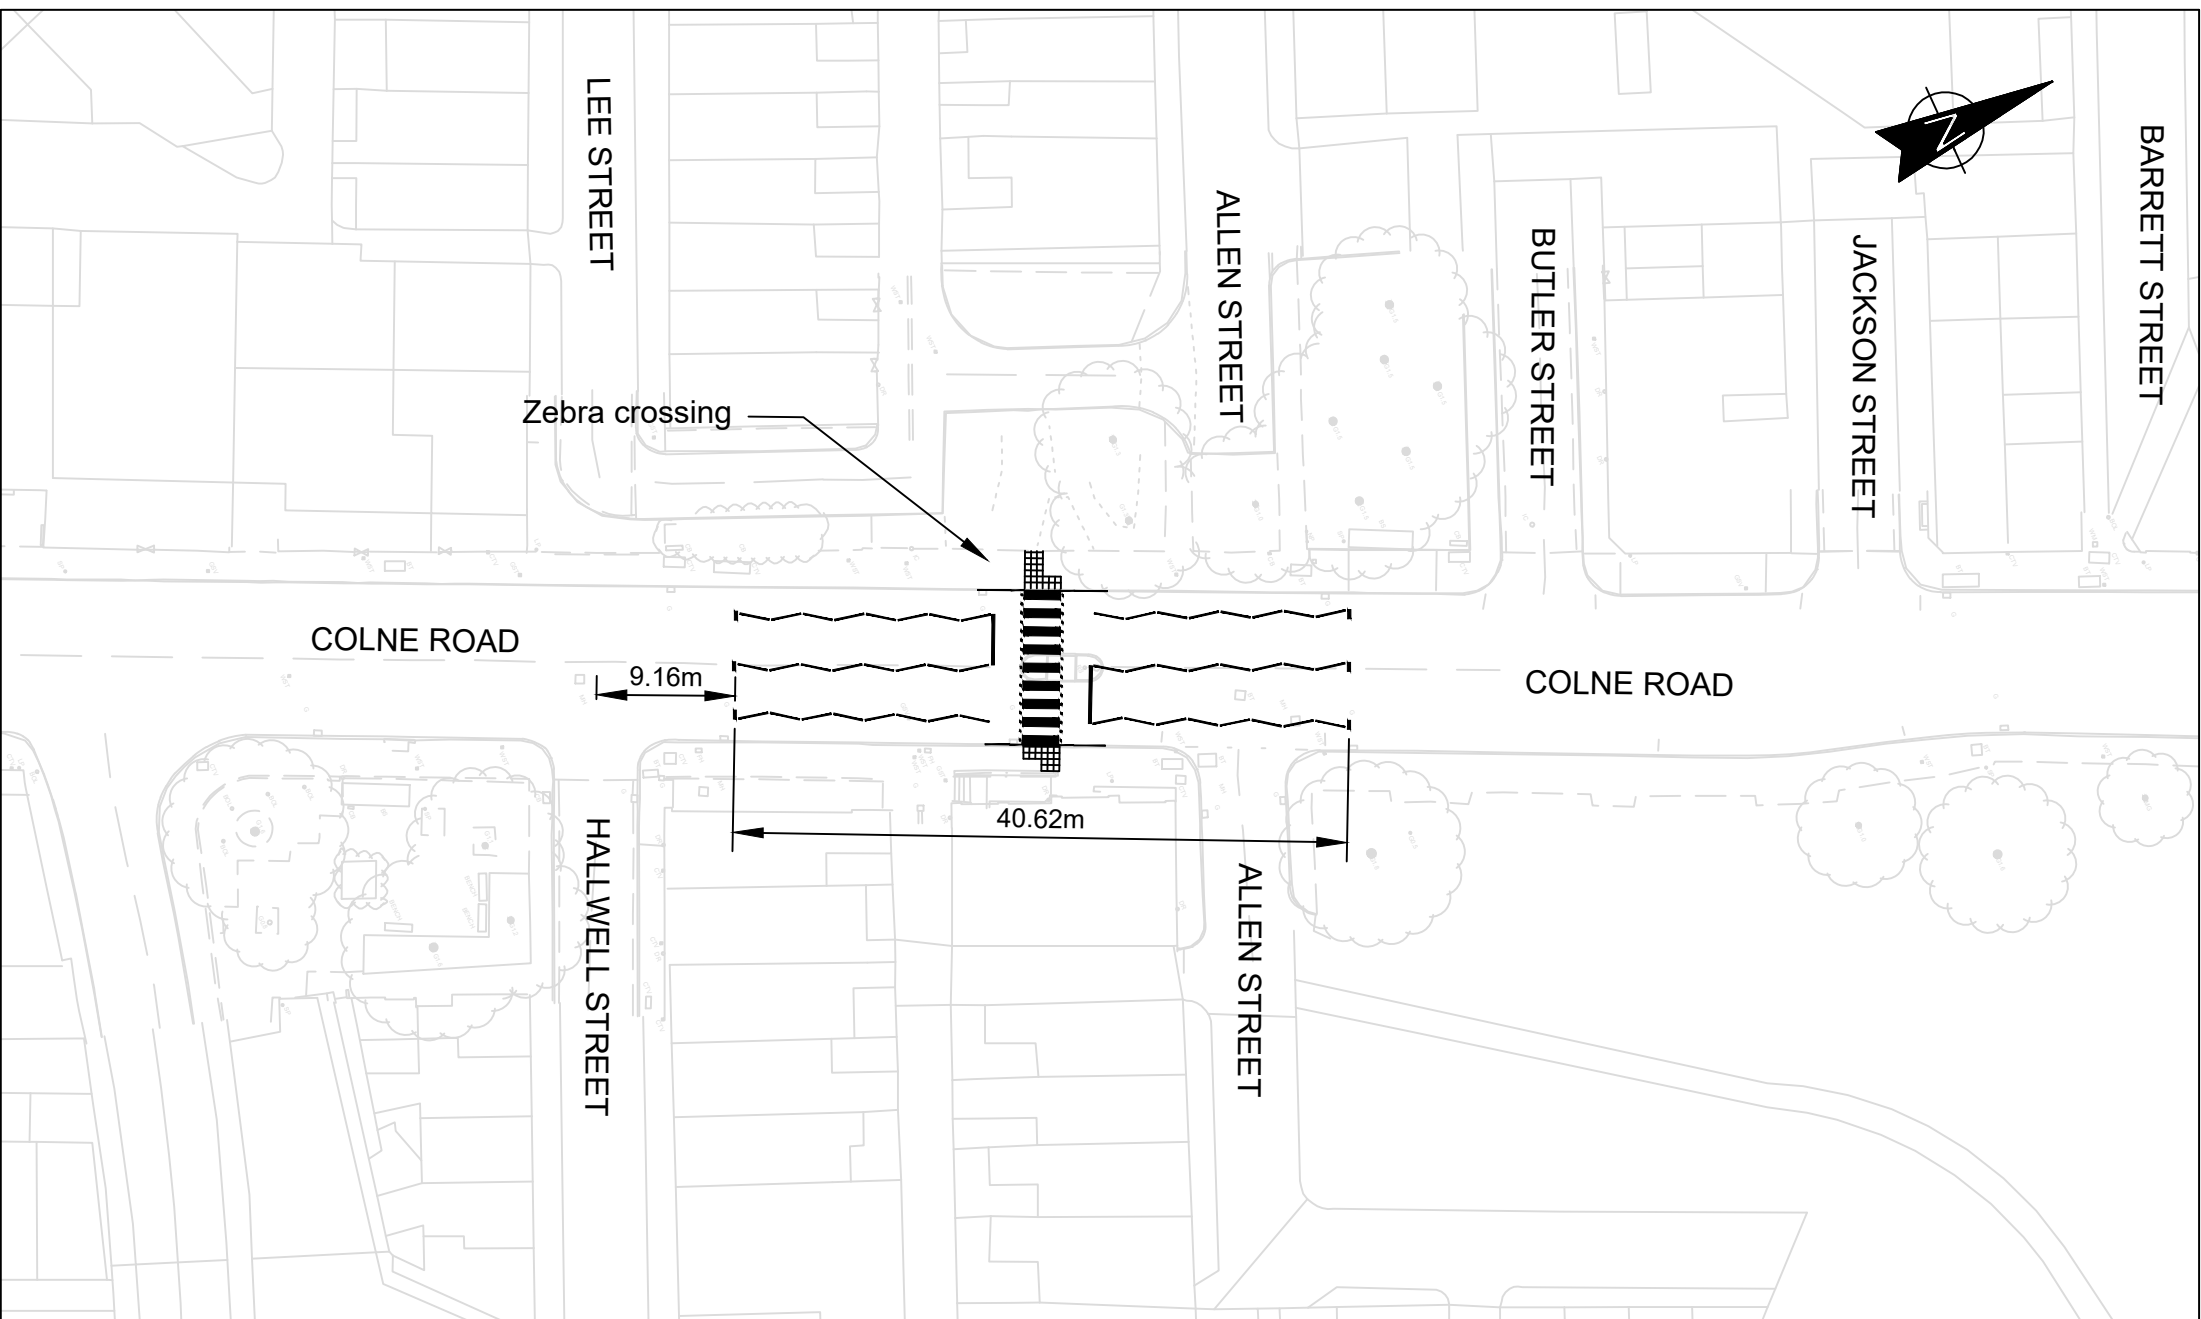

	Planning & Environment Infrastructure Delivery Team	PROJECT TITLE LUF - COLNE ROAD HIGHWAY IMPROVEMENTS	DRAWN BY MJD	CLIENT No. 	<small>Based on Ordnance Survey mapping with the permission of the Controller of Her Majesty's Stationary Office. © Crown copyright. Unauthorised reproduction infringes Crown copyright and may lead to prosecution or civil proceedings. Lancashire County Council Licence No. LA100023320</small>			
	 SCALE BAR (PLOTTED mm)	DRAWING TITLE PROPOSED PEDESTRIAN CROSSING POINTS	CHECKED BY JF	SCHEME NO. B2427722				
ISSUE PURPOSE ISSUE PURPOSE		DATE 05.05.26	DRAWING No. B2427722-LCC-BU-02-TRO-DR-002	NO. Date Amendment Details Drawn by: Checked by:				
		SCALE @ A4 1:500	SHEET No. 2 of 8	REVISION 1	REVISIONS			

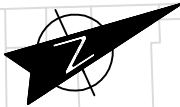

Zebra crossing

HURTLEY STREET

HOLBECK AV

BARDEN LANE

COLNE ROAD

COLNE ROAD (U40973)

Zebra crossing

ST ANDREWS
WITH ST
MARGARET &
ST JAMES
CHURCH

BARDEN STREET



BAR STREET


23.27m

7.52m


BRIERCLIFFE ROAD

RIBBLESDA


	Planning & Environment Infrastructure Delivery Team	PROJECT TITLE LUF - COLNE ROAD HIGHWAY IMPROVEMENTS	DRAWN BY MJD	CLIENT No. 	Based on Ordnance Survey mapping with the permission of the Controller of Her Majesty's Stationary Office. © Crown copyright. Unauthorised reproduction infringes Crown copyright and may lead to prosecution or civil proceedings. Lancashire County Council Licence No. LA100023320				
	 SCALE BAR (PLOTTED mm)	DRAWING TITLE PROPOSED PEDESTRIAN CROSSING POINTS	CHECKED BY JF	SCHEME NO. B2427722					
ISSUE PURPOSE ISSUE PURPOSE		DATE 05.05.26	DRAWING No. B2427722-LCC-BU-02-TRO-DR-003A	NO.	Date	Amendment Details	Drawn by:	Checked by:	
		SCALE @ A4 1:500	SHEET No. 3 of 8	REVISION 1	REVISIONS				

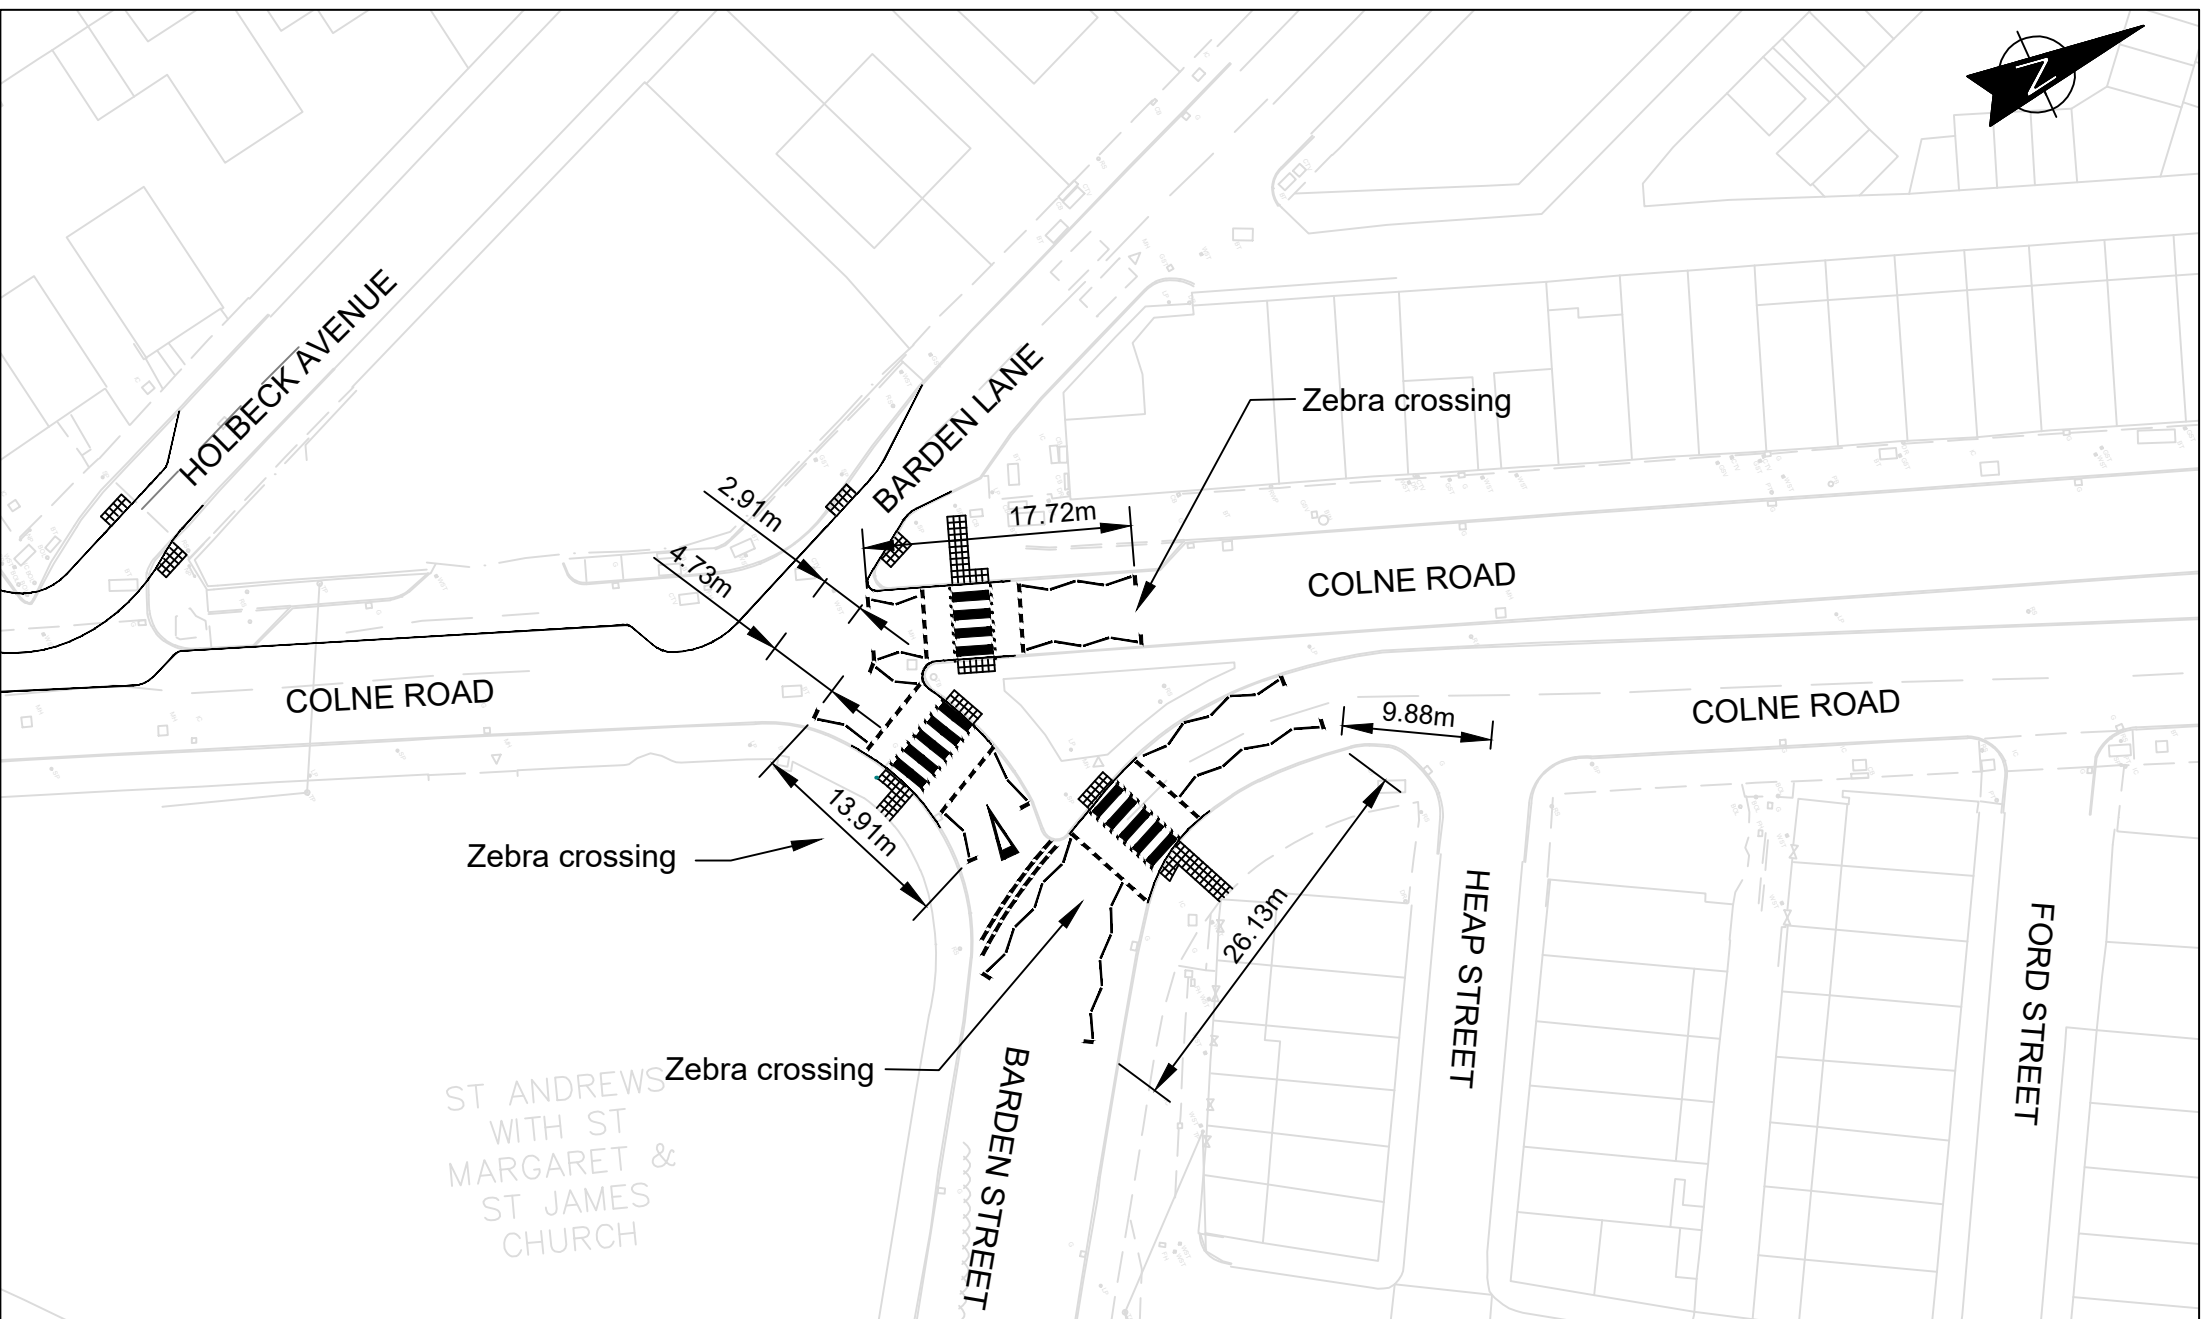

	Planning & Environment Infrastructure Delivery Team	PROJECT TITLE LUF - COLNE ROAD HIGHWAY IMPROVEMENTS	DRAWN BY MJD	CLIENT No. 	<small>Based on Ordnance Survey mapping with the permission of the Controller of Her Majesty's Stationery Office. © Crown copyright. Unauthorised reproduction infringes Crown copyright and may lead to prosecution or civil proceedings. Lancashire County Council Licence No. LA100023320</small>			
	 SCALE BAR (PLOTTED mm)	DRAWING TITLE PROPOSED PEDESTRIAN CROSSING POINTS	CHECKED BY JF	SCHEME NO. B2427722				
ISSUE PURPOSE ISSUE PURPOSE		DATE 05.05.26	DRAWING No. B2427722-LCC-BU-02-TRO-DR-003B	NO.	Date	Amendment Details	Drawn by:	Checked by:
		SCALE @ A4 1:500	SHEET No. 3 of 8	REVISION 1	REVISIONS			

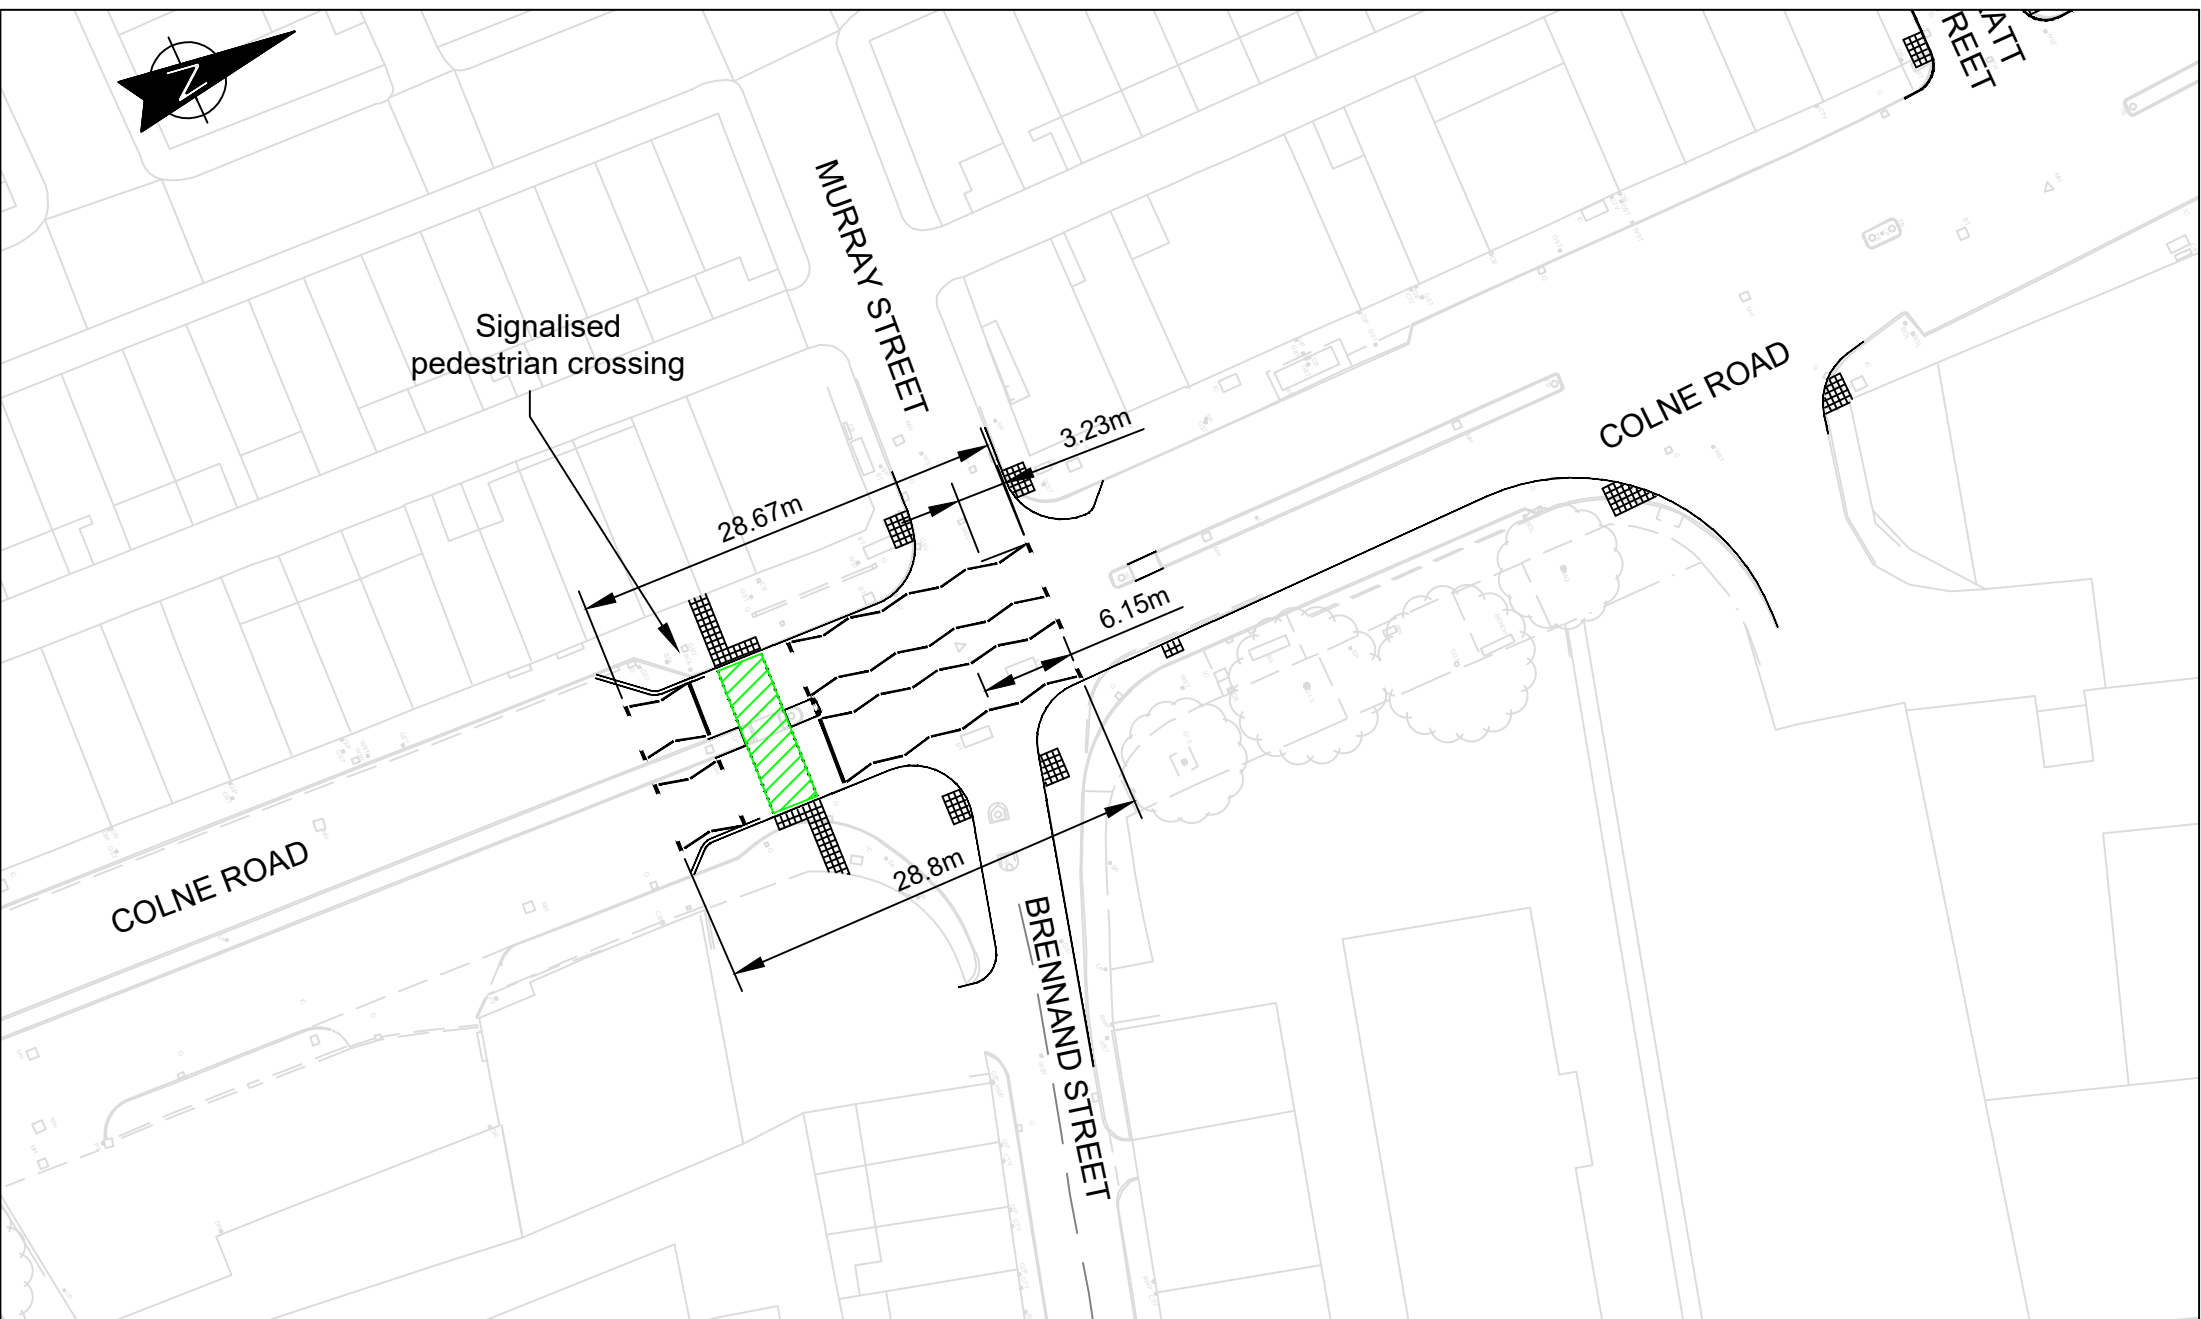

	Planning & Environment Infrastructure Delivery Team	PROJECT TITLE LUF - COLNE ROAD HIGHWAY IMPROVEMENTS	DRAWN BY MJD	CLIENT No. 	Based on Ordnance Survey mapping with the permission of the Controller of Her Majesty's Stationary Office. © Crown copyright. Unauthorised reproduction infringes Crown copyright and may lead to prosecution or civil proceedings. Lancashire County Council Licence No. LA100023320			
	 SCALE BAR (PLOTTED mm)	DRAWING TITLE PROPOSED PEDESTRIAN CROSSING POINTS	CHECKED BY JF	SCHEME NO. B2427722				
ISSUE PURPOSE ISSUE PURPOSE		DATE 05.05.26	DRAWING No. B2427722-LCC-BU-02-TRO-DR-004	NO	Date	Amendment Details	Drawn by:	Checked by:
		SCALE @ A4 1:500	SHEET No. 4 of 8	REVISION 1	REVISIONS			

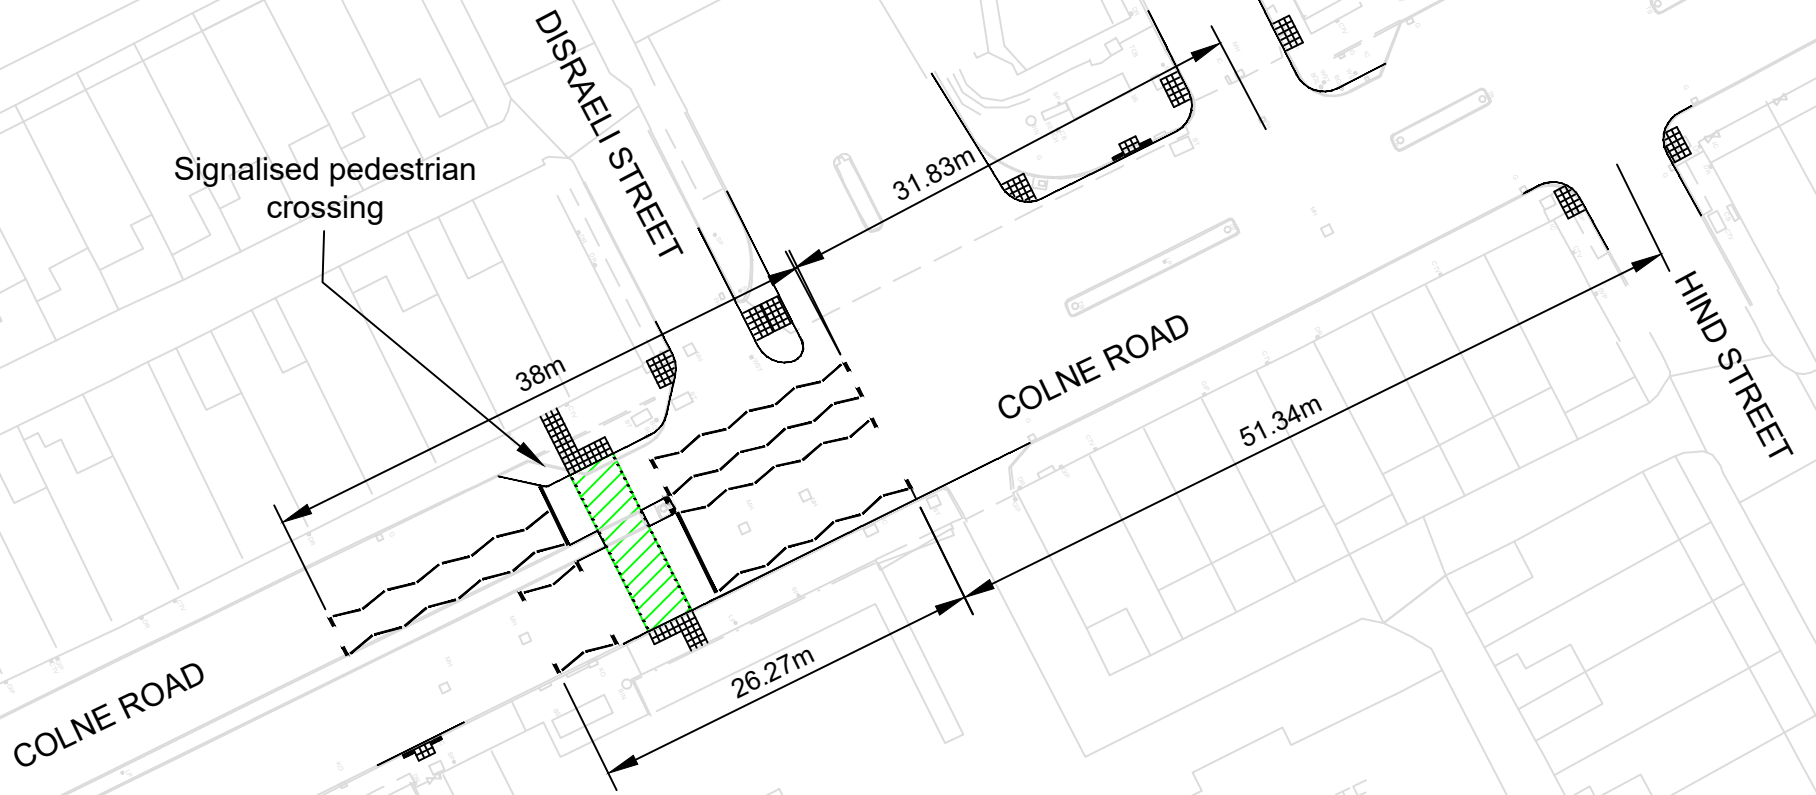

Planning & Environment
Infrastructure Delivery Team

0 5 10 20 30 40 50
SCALE BAR (PLOTTED mm)

ISSUE PURPOSE

PROJECT TITLE
**LUF - COLNE ROAD
HIGHWAY IMPROVEMENTS**

DRAWING TITLE
**PROPOSED PEDESTRIAN
CROSSING POINTS**

DRAWN BY
MJD

CHECKED BY
JF

DATE
05.05.26

SCALE @ A4
1:500

CLIENT No.
.

SCHEME NO.
B2427722

DRAWING No.
B2427722-LCC-BU-02-TRO-DR-005

SHEET No.
5 of 8

REVISION
1

Based on Ordnance Survey mapping with the permission of the Controller of Her Majesty's Stationary Office. © Crown copyright. Unauthorised reproduction infringes Crown copyright and may lead to prosecution or civil proceedings. Lancashire County Council Licence No. LA100023320

NO	Date	Amendment Details	Drawn by:	Checked by:

REVISIONS



Lancashire
County Council

Planning & Environment
Infrastructure Delivery Team

0 5 10 20 30 40 50
SCALE BAR (PLOTTED mm)

ISSUE PURPOSE

PROJECT TITLE
**LUF - COLNE ROAD
HIGHWAY IMPROVEMENTS**

DRAWING TITLE
**PROPOSED PEDESTRIAN
CROSSING POINTS**

DRAWN BY
MJD

CHECKED BY
JF

DATE
05.05.26

SCALE @ A4
1:500

CLIENT No.
.

SCHEME NO.
B2427722

DRAWING No.
B2427722-LCC-BU-02-TRO-DR-006

SHEET No.
6 of 8

REVISION
1

Based on Ordnance Survey mapping with the permission of the Controller of Her Majesty's Stationary Office. © Crown copyright. Unauthorised reproduction infringes Crown copyright and may lead to prosecution or civil proceedings. Lancashire County Council Licence No. LA100023320

NO	Date	Amendment Details	Drawn by:	Checked by:

REVISIONS



Signalised pedestrian crossing

Signalised pedestrian crossing

Signalised pedestrian crossing

Signalised pedestrian crossing

WINDERMERE AVENUE
3.9m

COLNE ROAD

4.08m

21.15m

3.96m

15.29m

13.9m

17.97m


COLNE ROAD

3.9m

CASTERTON AVENUE



Planning & Environment
Infrastructure Delivery Team

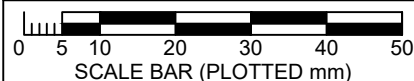

ISSUE PURPOSE

PROJECT TITLE
**LUF - COLNE ROAD
HIGHWAY IMPROVEMENTS**

DRAWING TITLE
**PROPOSED PEDESTRIAN
CROSSING POINTS**

DRAWN BY
MJD

CHECKED BY
JF

DATE
05.05.26

SCALE @ A4
1:500

CLIENT No.
.

SCHEME NO.
B2427722

DRAWING No.
B2427722-LCC-BU-02-TRO-DR-007

SHEET No.
7 of 8

REVISION
1

Based on Ordnance Survey mapping with the permission of the Controller of Her Majesty's Stationery Office. © Crown copyright. Unauthorised reproduction infringes Crown copyright and may lead to prosecution or civil proceedings. Lancashire County Council Licence No. LA100023320

NO	Date	Amendment Details	Drawn by:	Checked by:

REVISIONS